


GROUND FLOOR
PROPOSED

SCALE 1:100

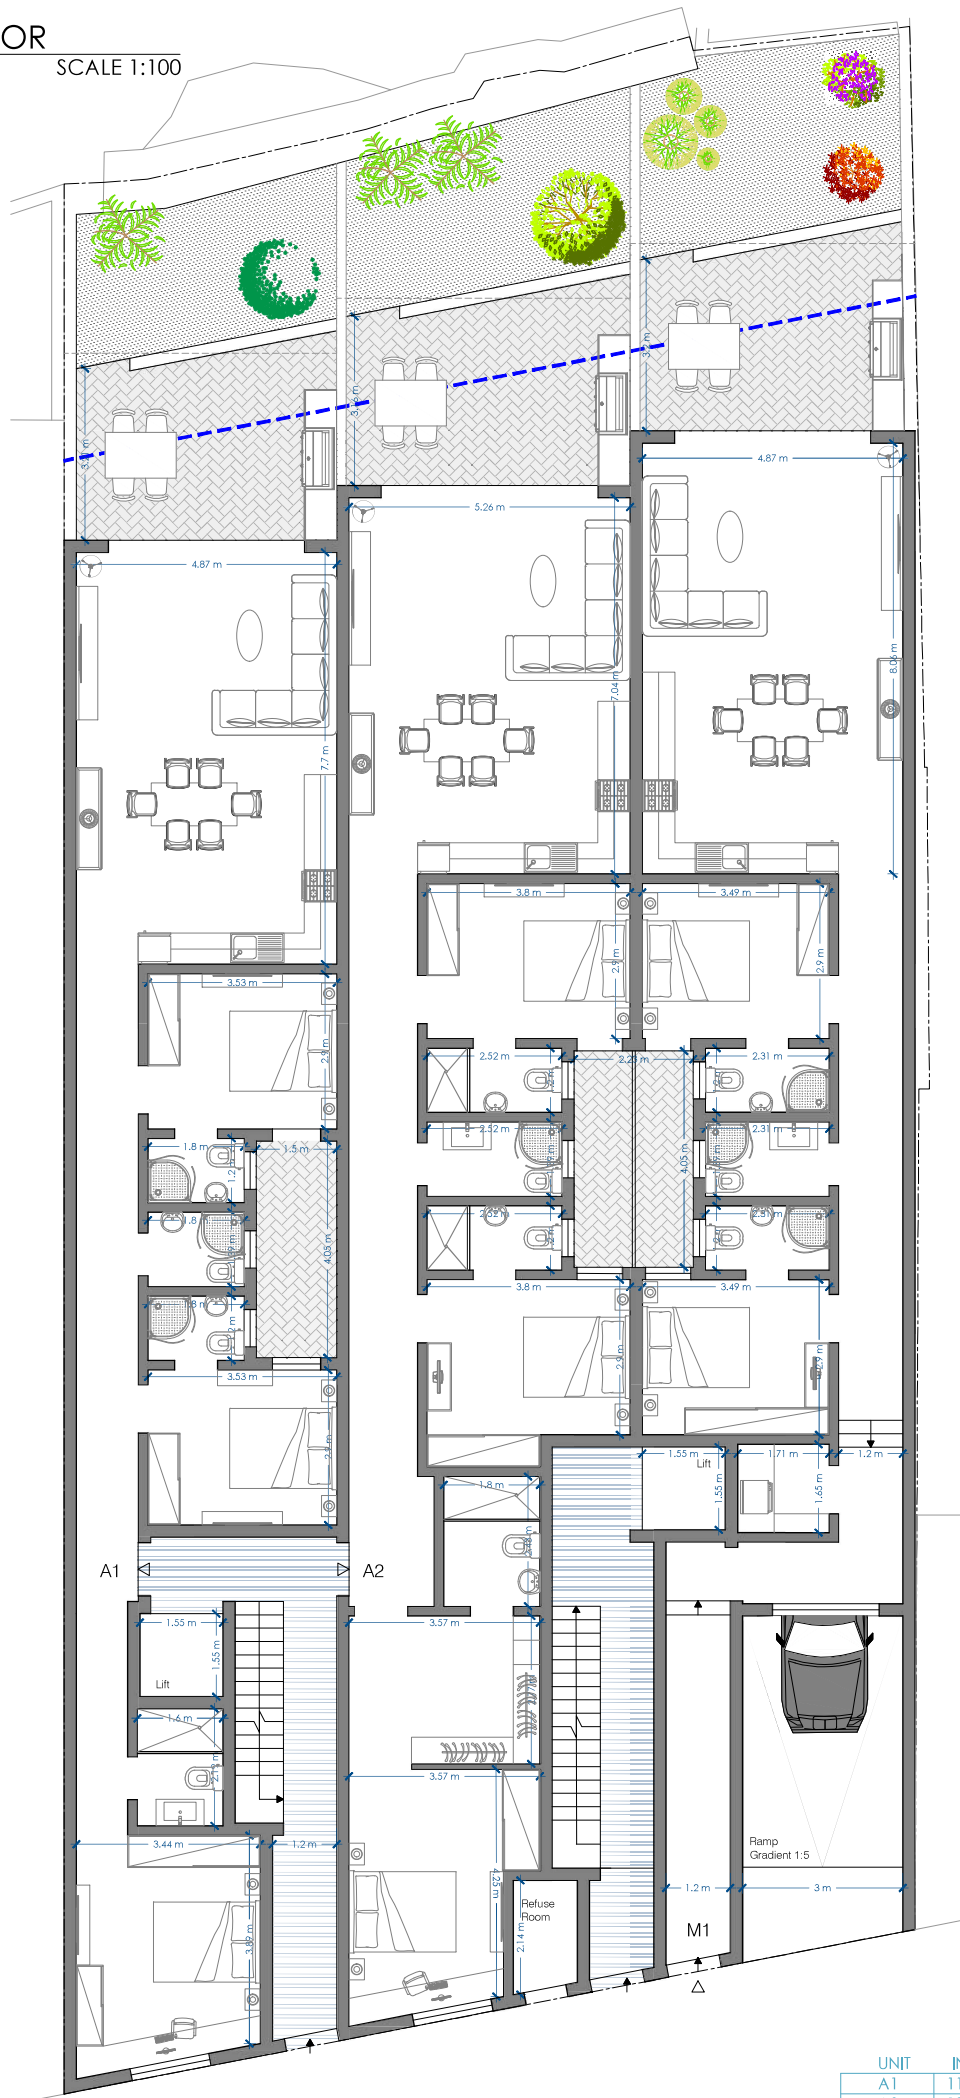

UNIT	INTERNAL	EXTERNAL	TOTAL
A1	119.2 sqm	22.2 sqm	141.4 sqm
A2	136.4 sqm	21.1 sqm	157.5 sqm
M1	117.1 sqm	20.3 sqm	137.4 sqm