
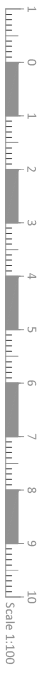


THIRD FLOOR
PROPOSED

SCALE 1:100

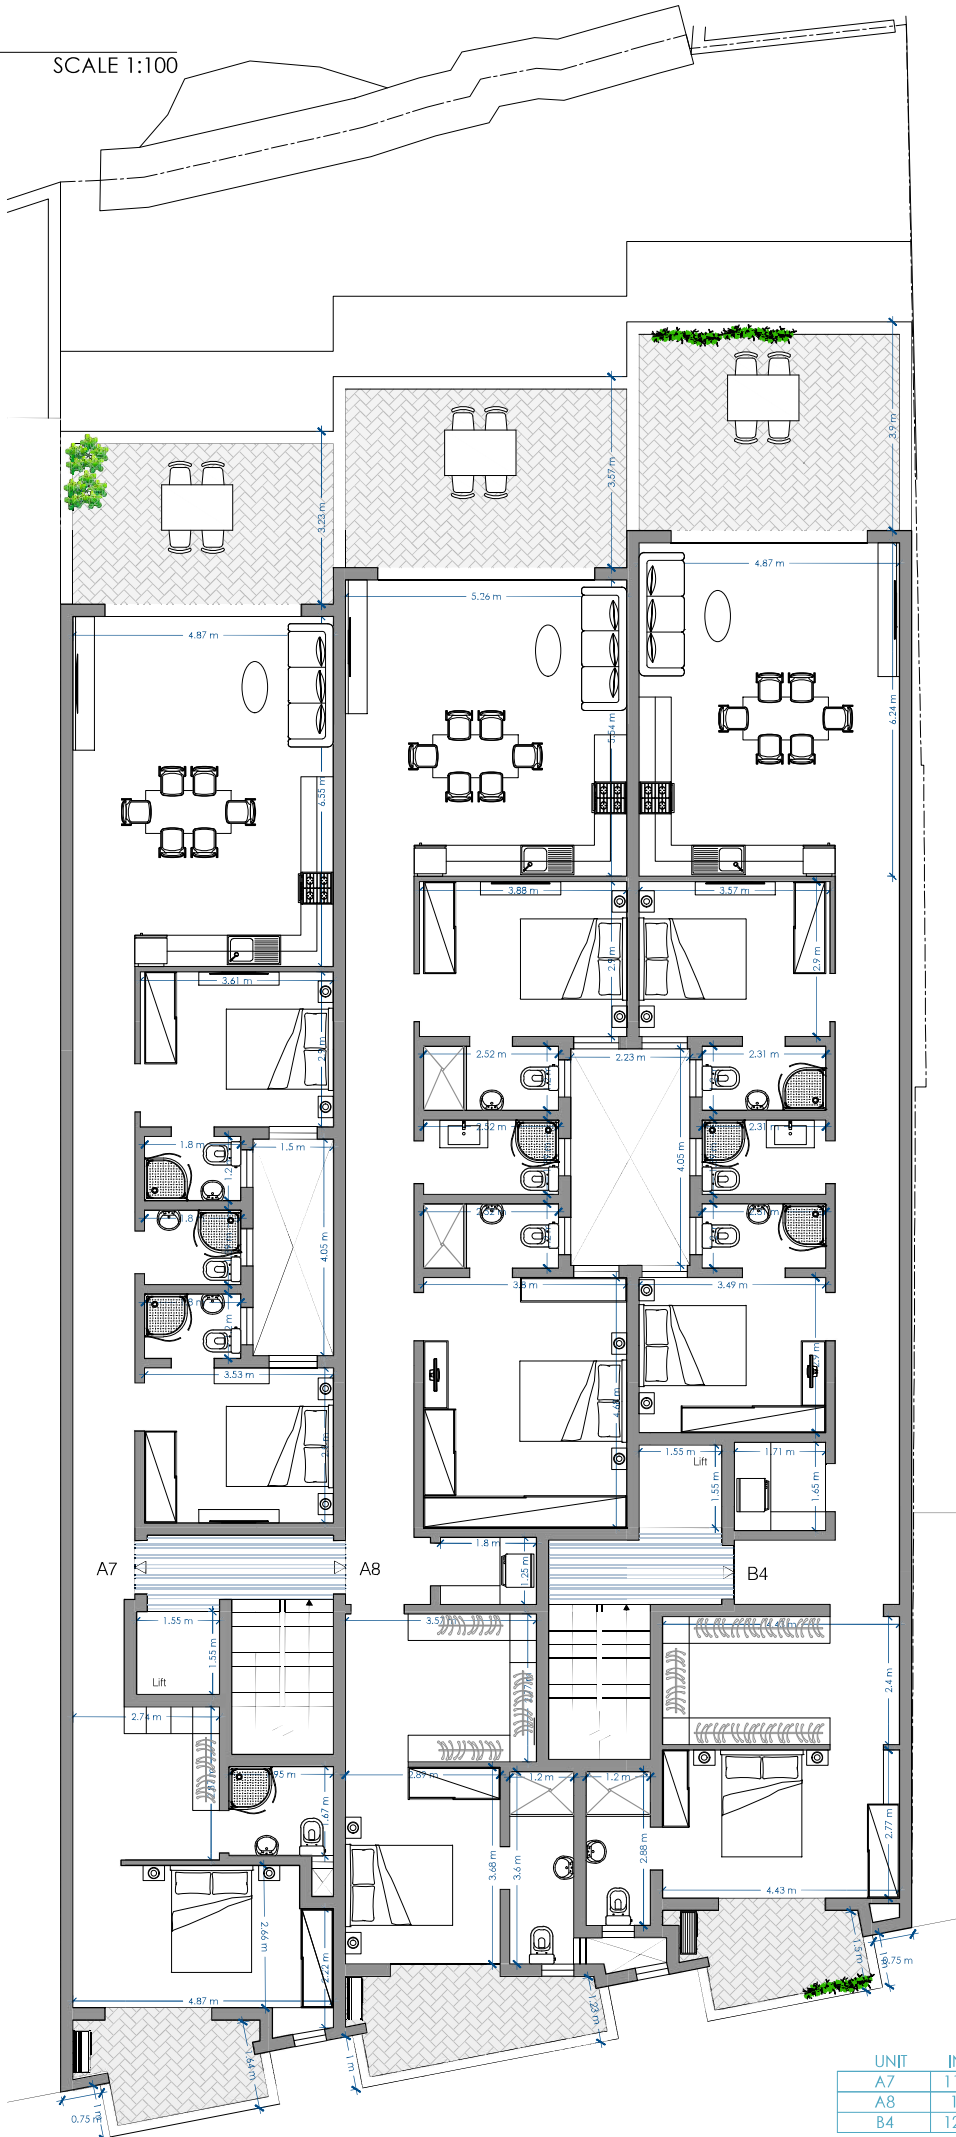

UNIT	INTERNAL	EXTERNAL	TOTAL
A7	115.9 sqm	23.9 sqm	139.8 sqm
A8	128 sqm	28 sqm	156 sqm
B4	126.2 sqm	26.7 sqm	152.9 sqm