



Proposed First Floor Level Plan
Scale 1:100

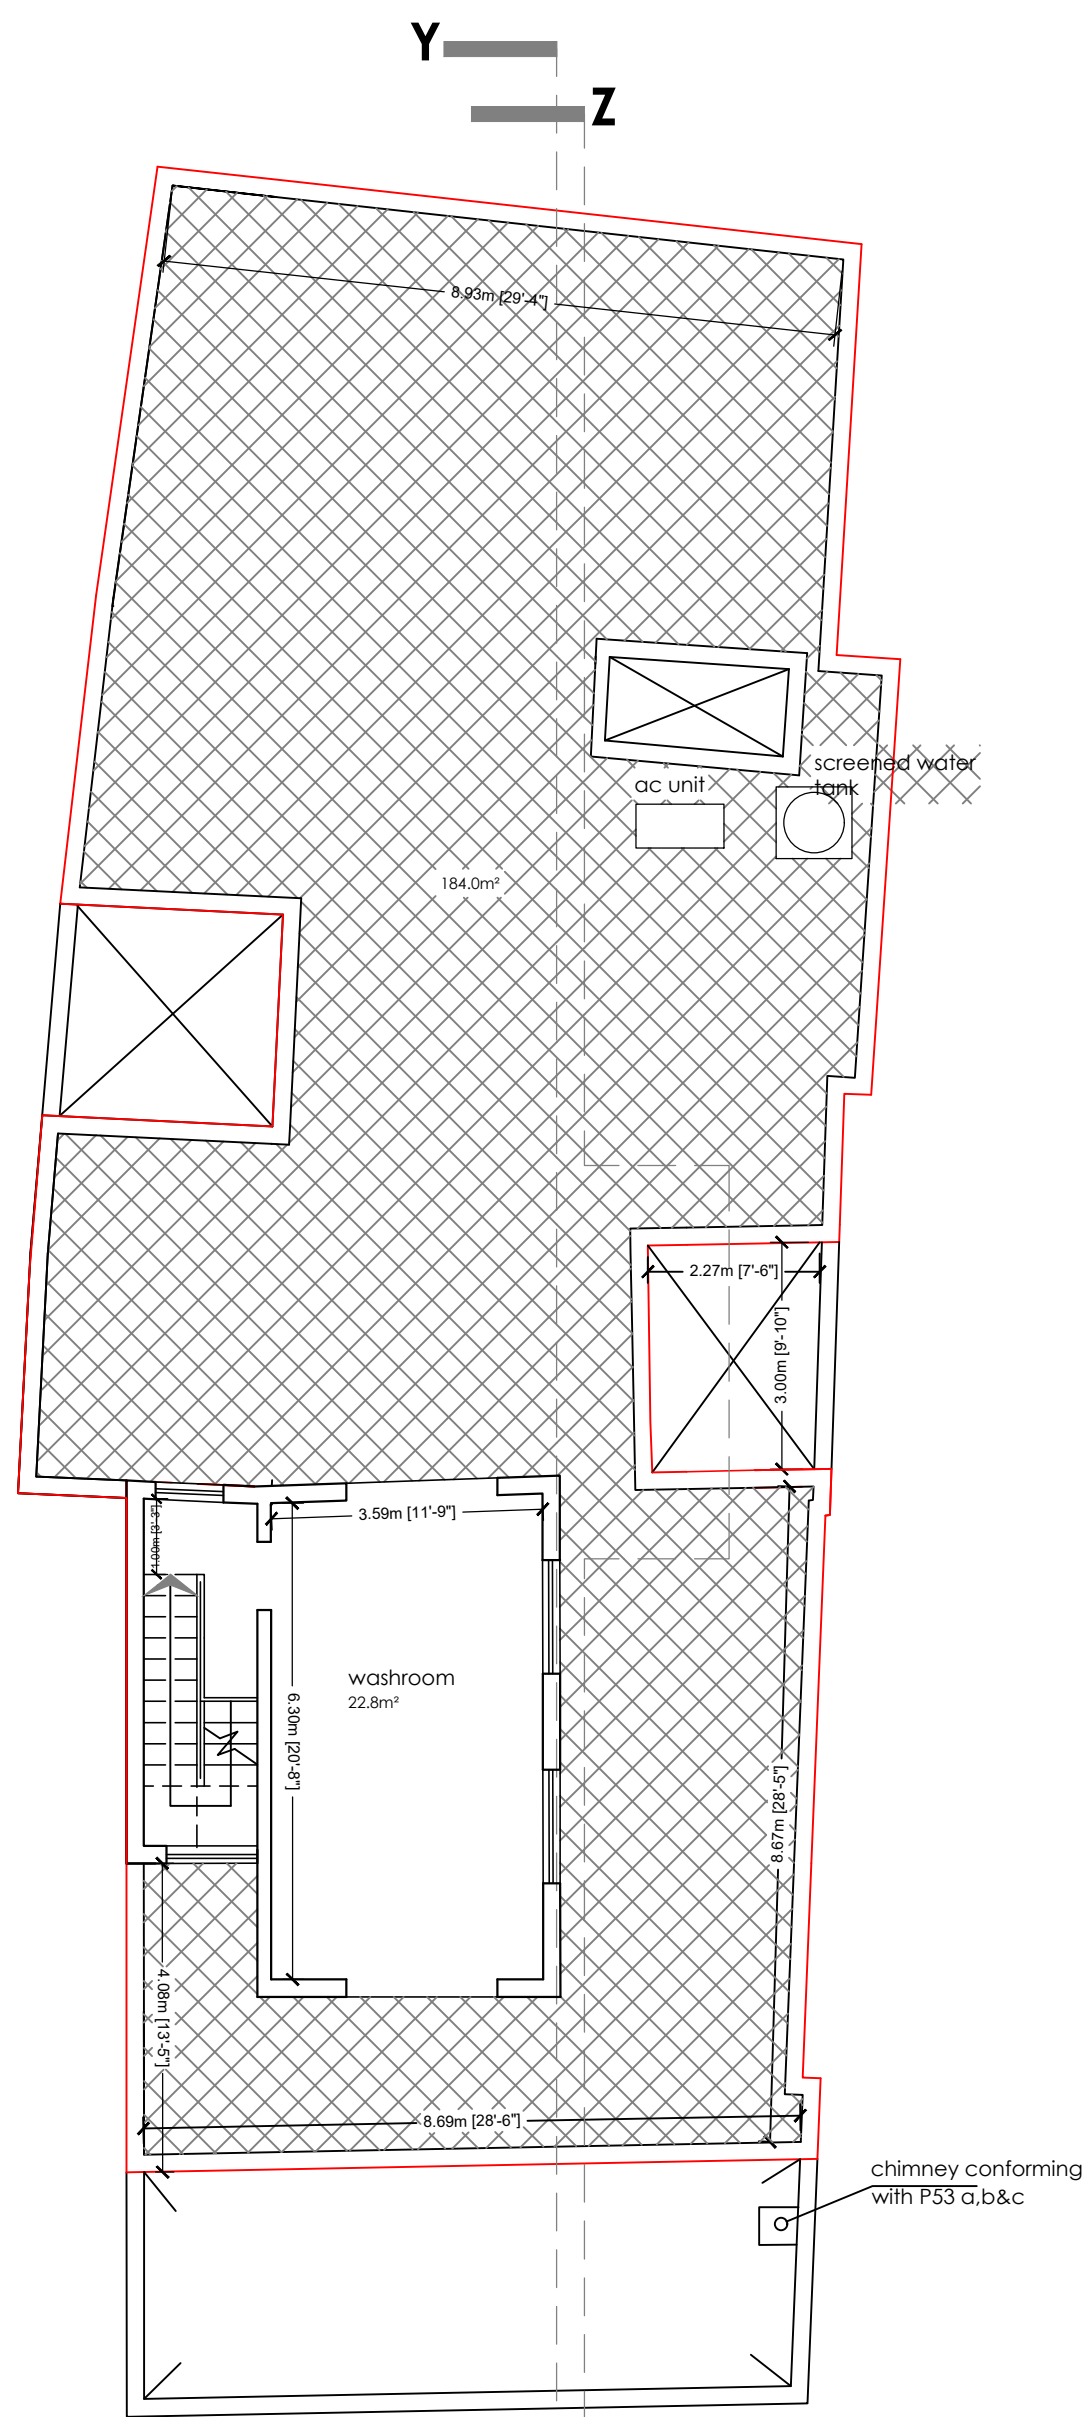

Proposed Second Floor Level Plan
Scale 1:100

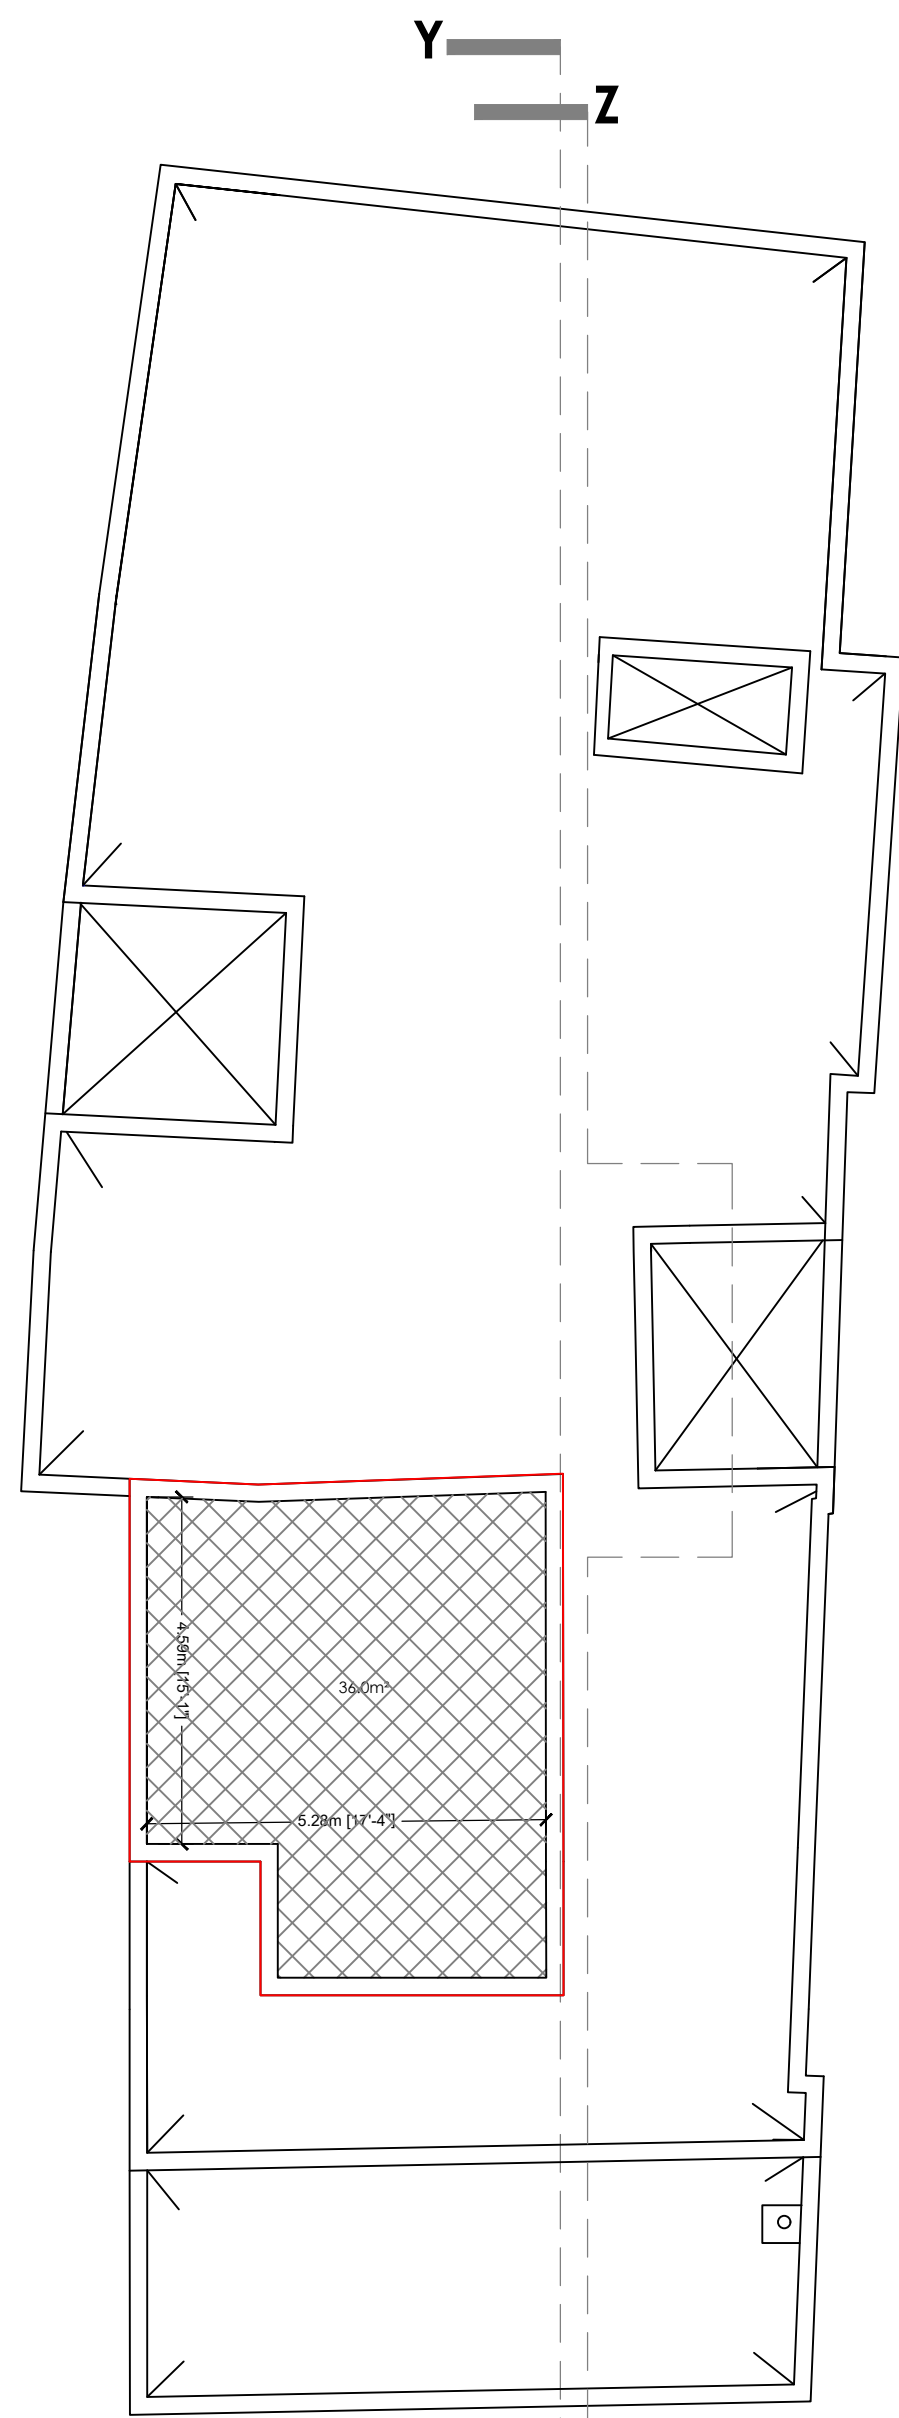

Proposed Roof Floor Level Plan
Scale 1:100