


Unit	Internal	External	Total
APT 1	79.1 sqm	11 sqm	90.1 sqm
APT 2	87 sqm	2.3 sqm	89.3 sqm
APT 3	90 sqm	9.8 sqm	99.8 sqm

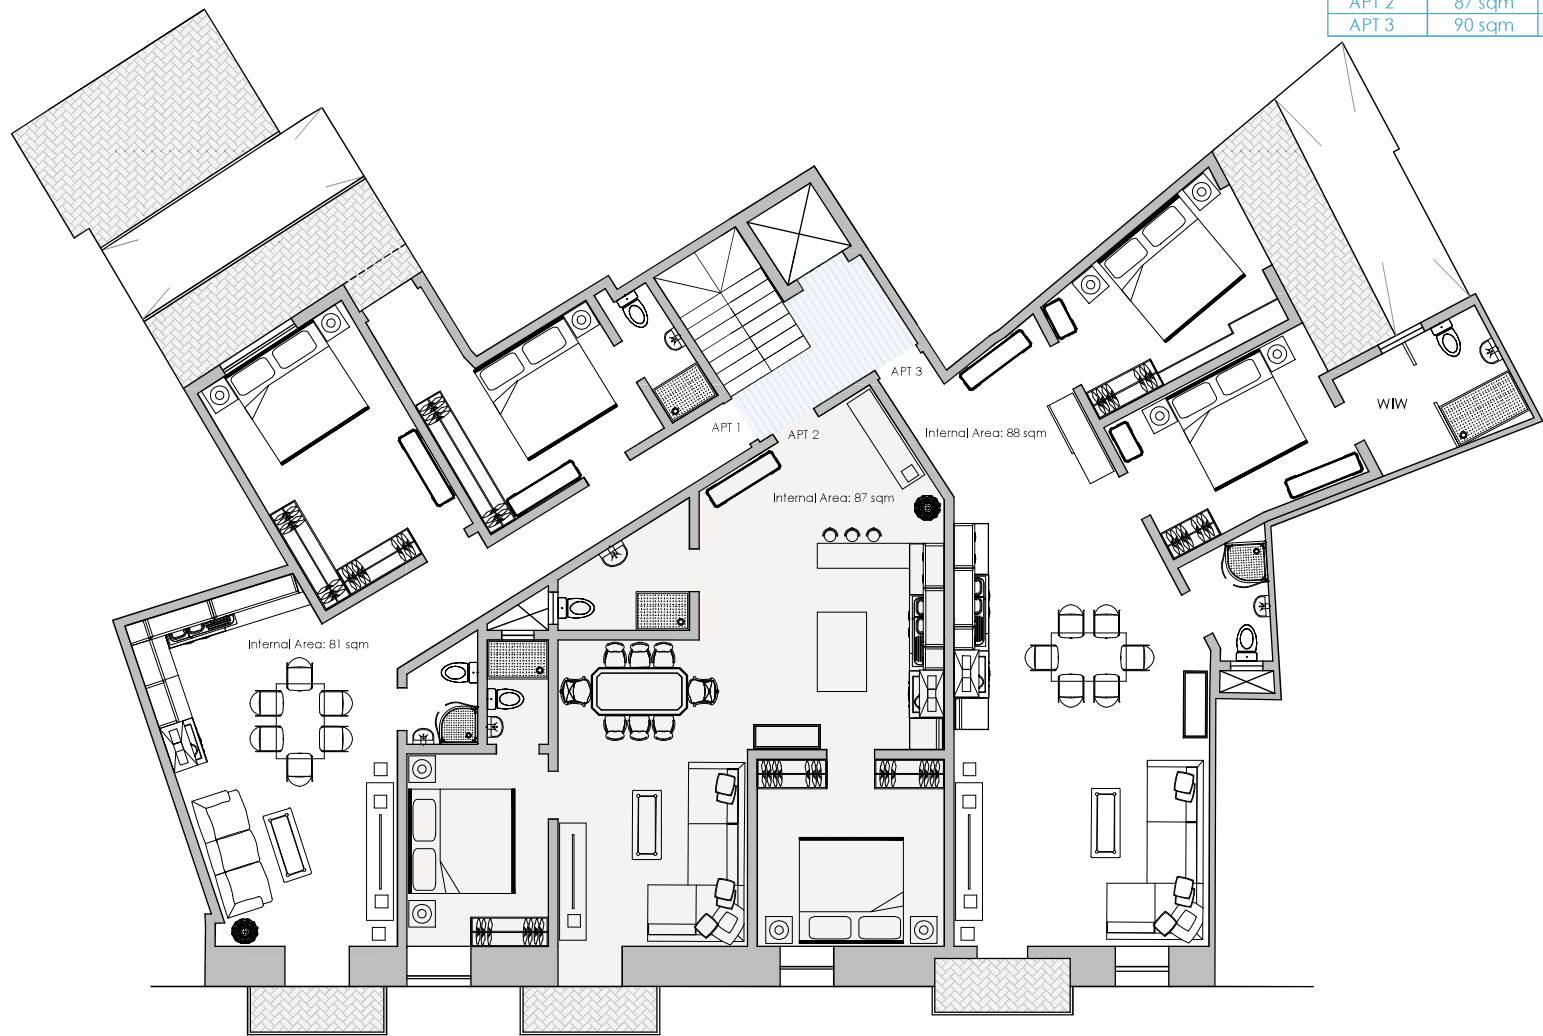

FIRST FLOOR
PROPOSED SCALE 1:100

