


UNIT	INTERNAL	EXTERNAL	TOTAL
APT 3	93.7 sqm	9.8 sqm	103.5 sqm
APT 4	81 sqm	9 sqm	90 sqm
APT 5	115.3 sqm	15.7 sqm	131 sqm
APT 6	81.1 sqm	11.8 sqm	92.9 sqm
APT 7	110.7 sqm	10.7 sqm	121.4 sqm

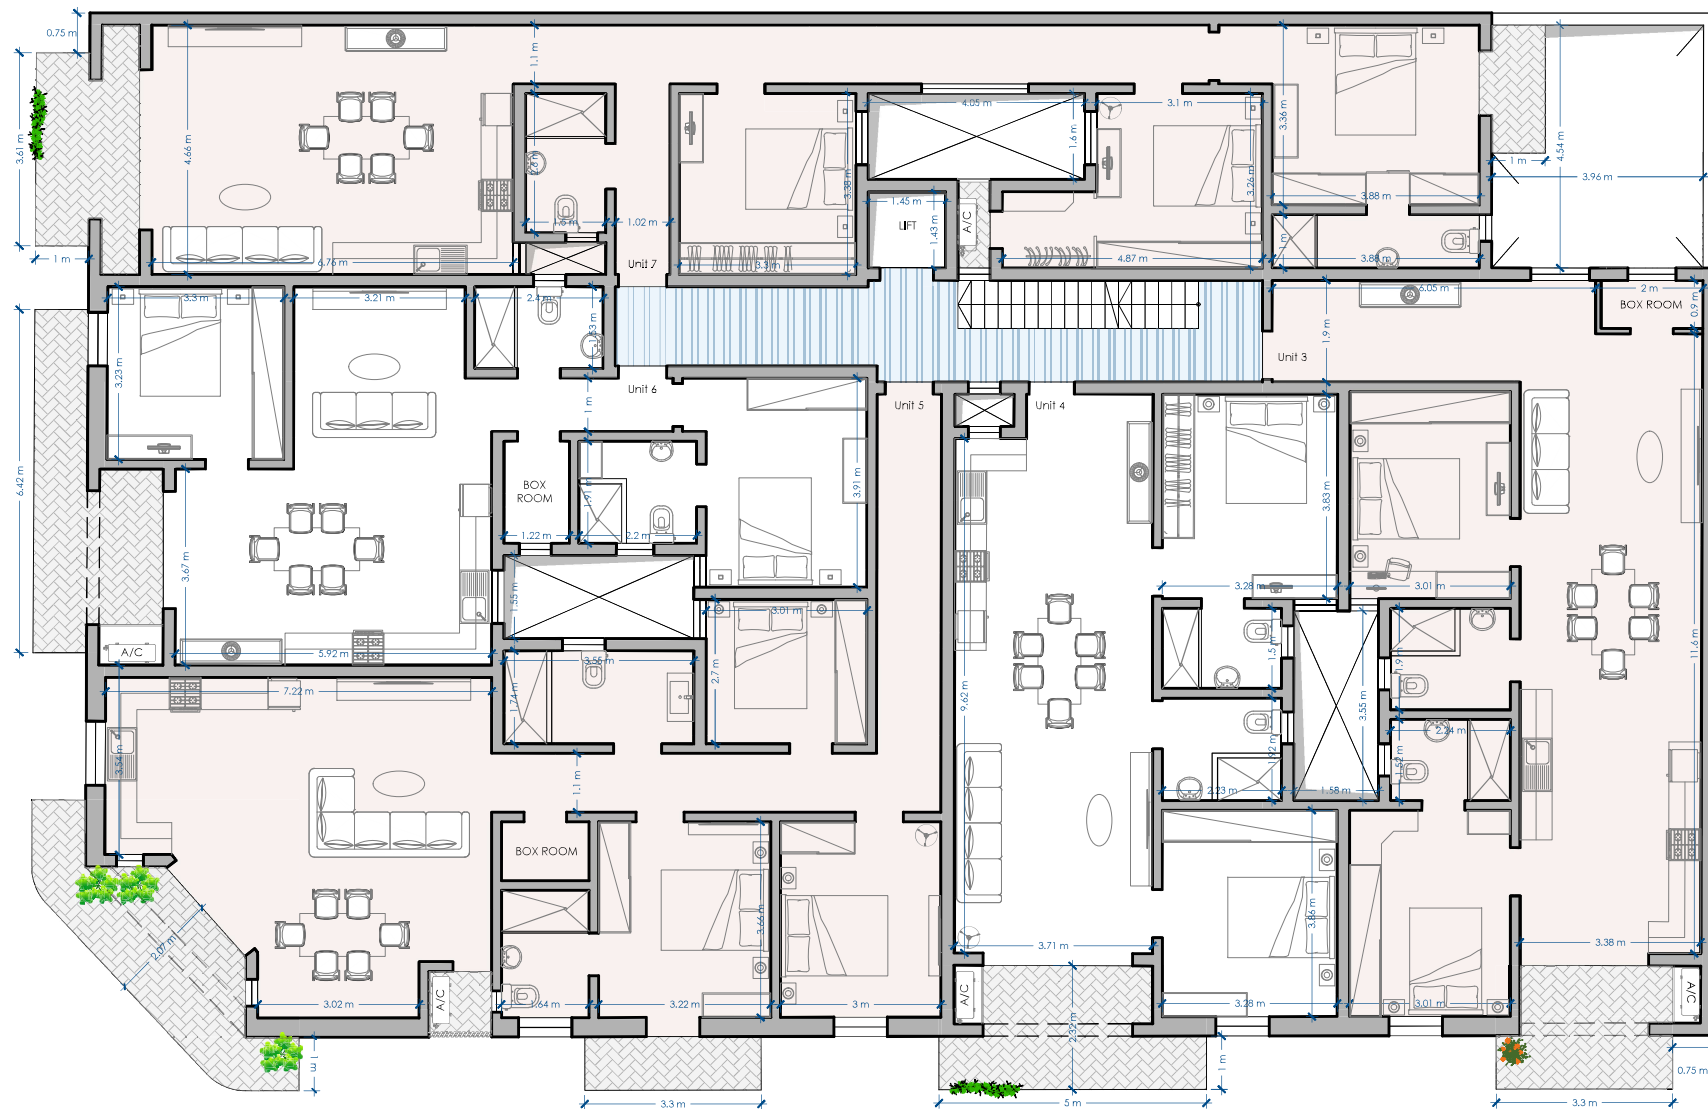

FIRST FLOOR
PROPOSED

SCALE 1:100

