


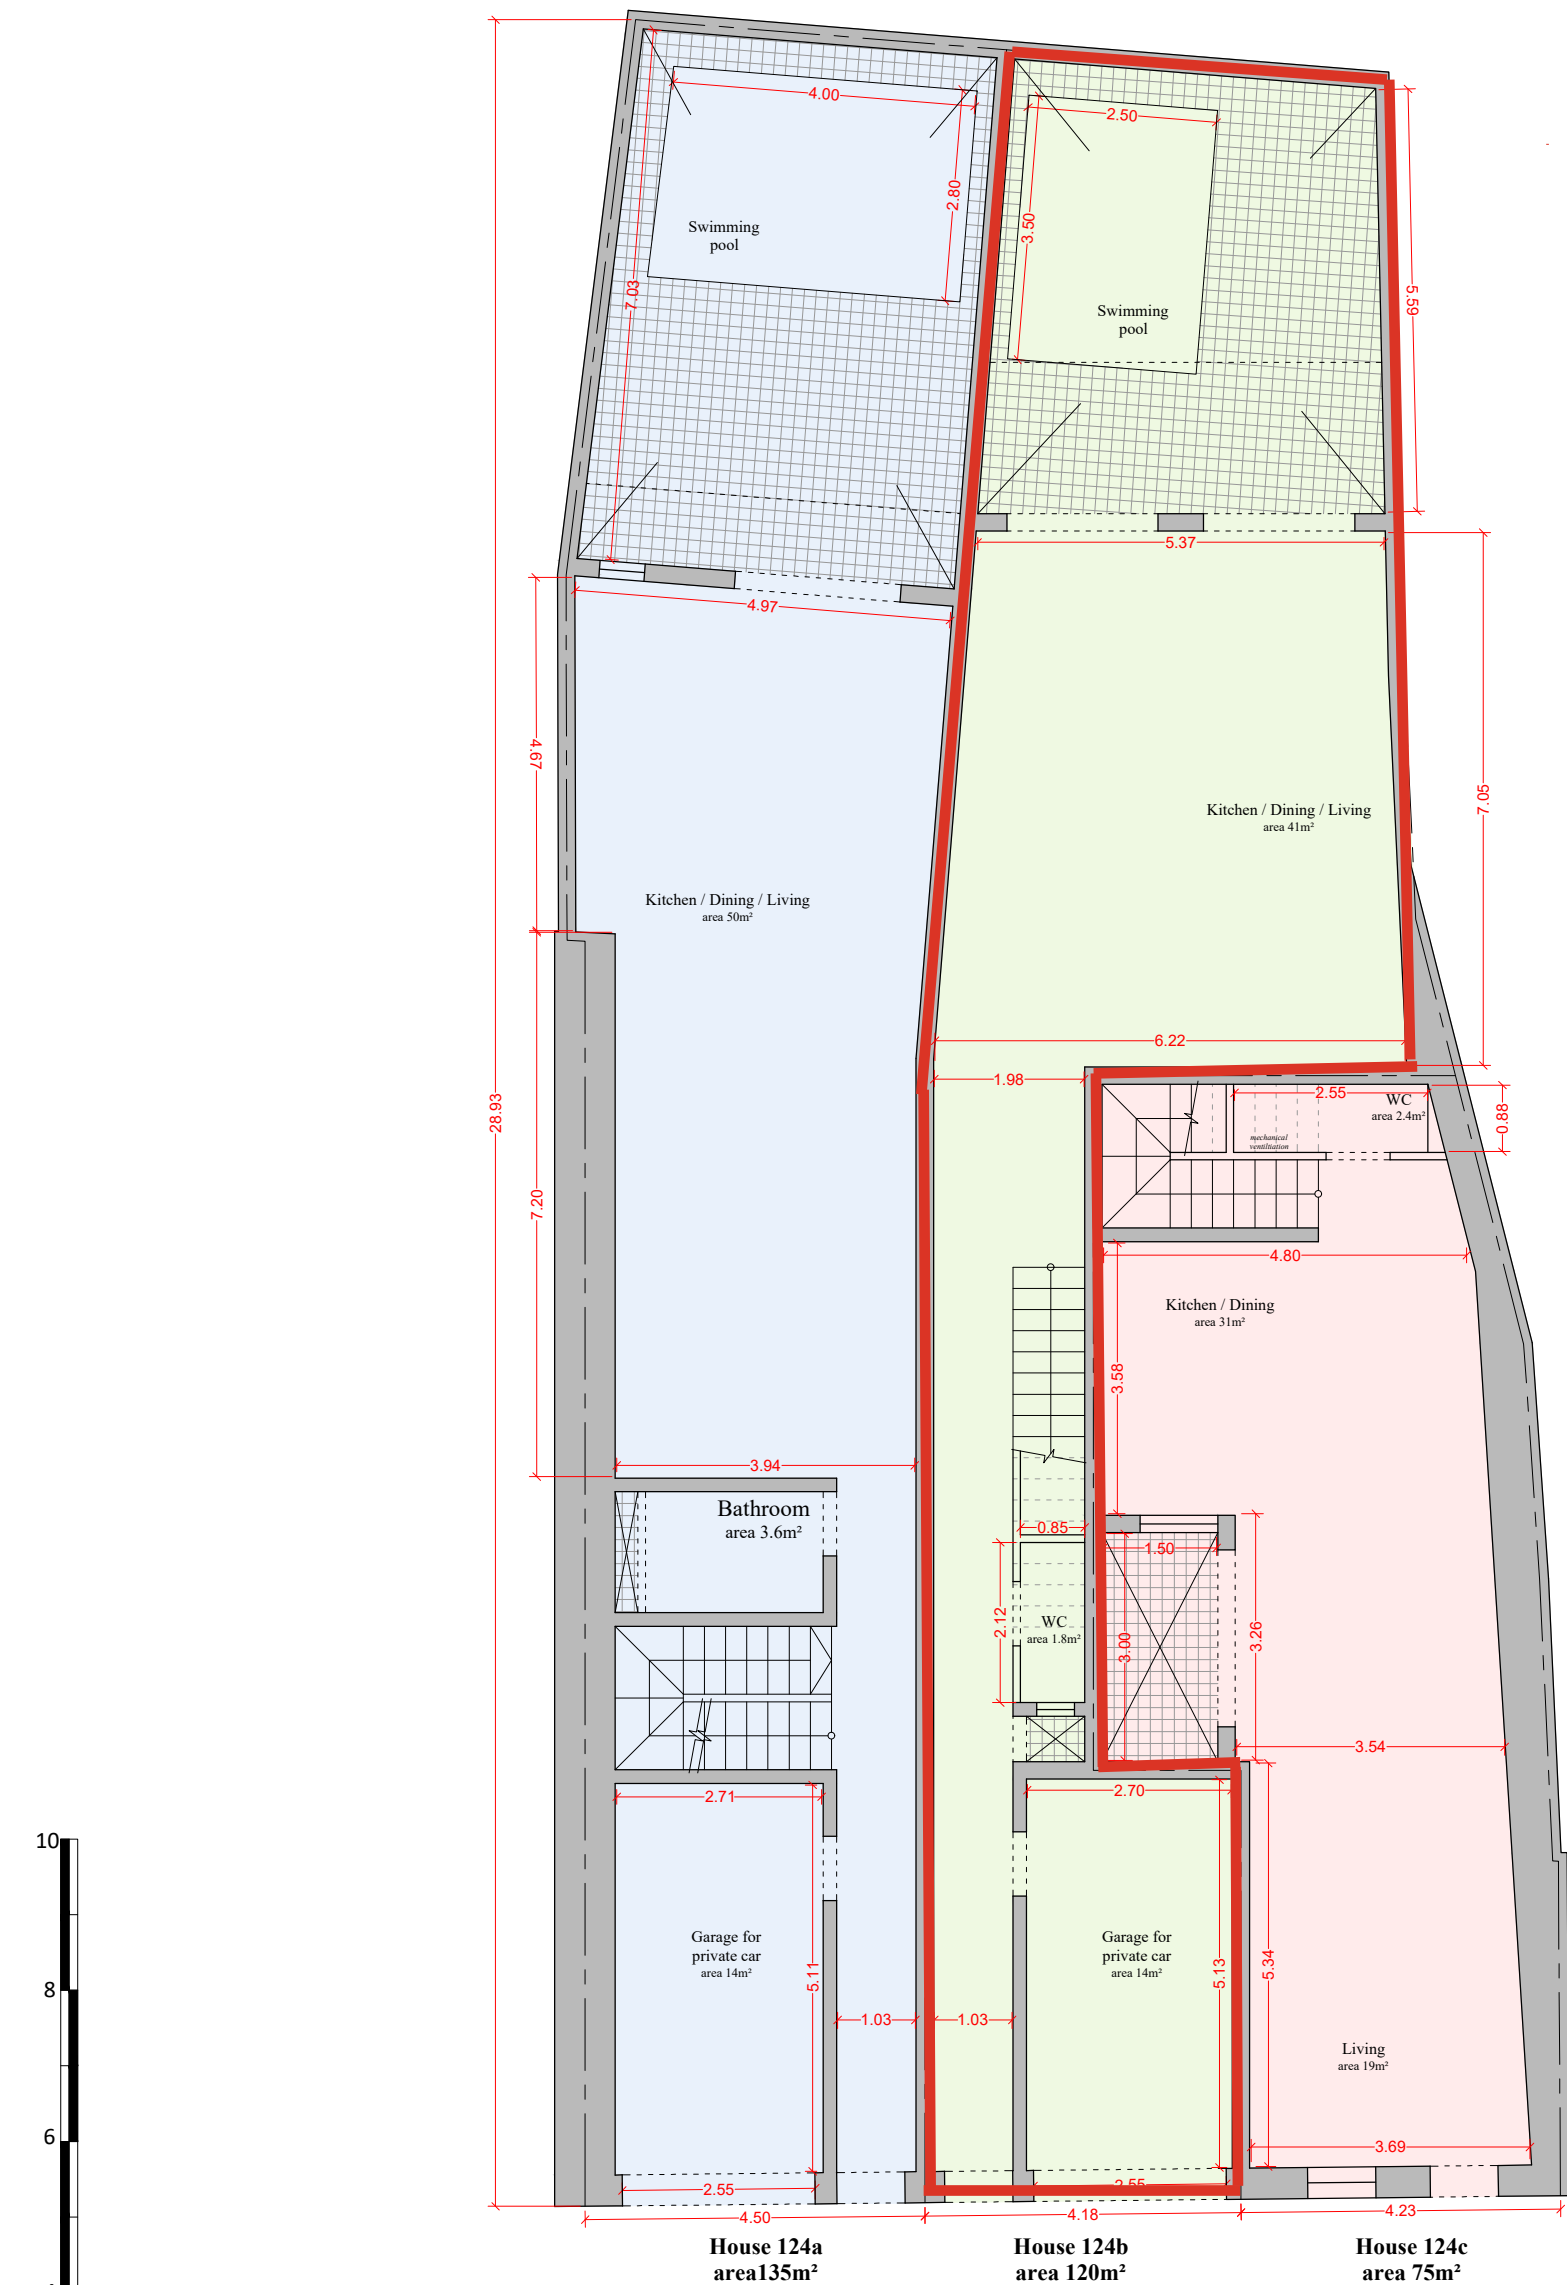

Ground floor level
Scale 1:100