


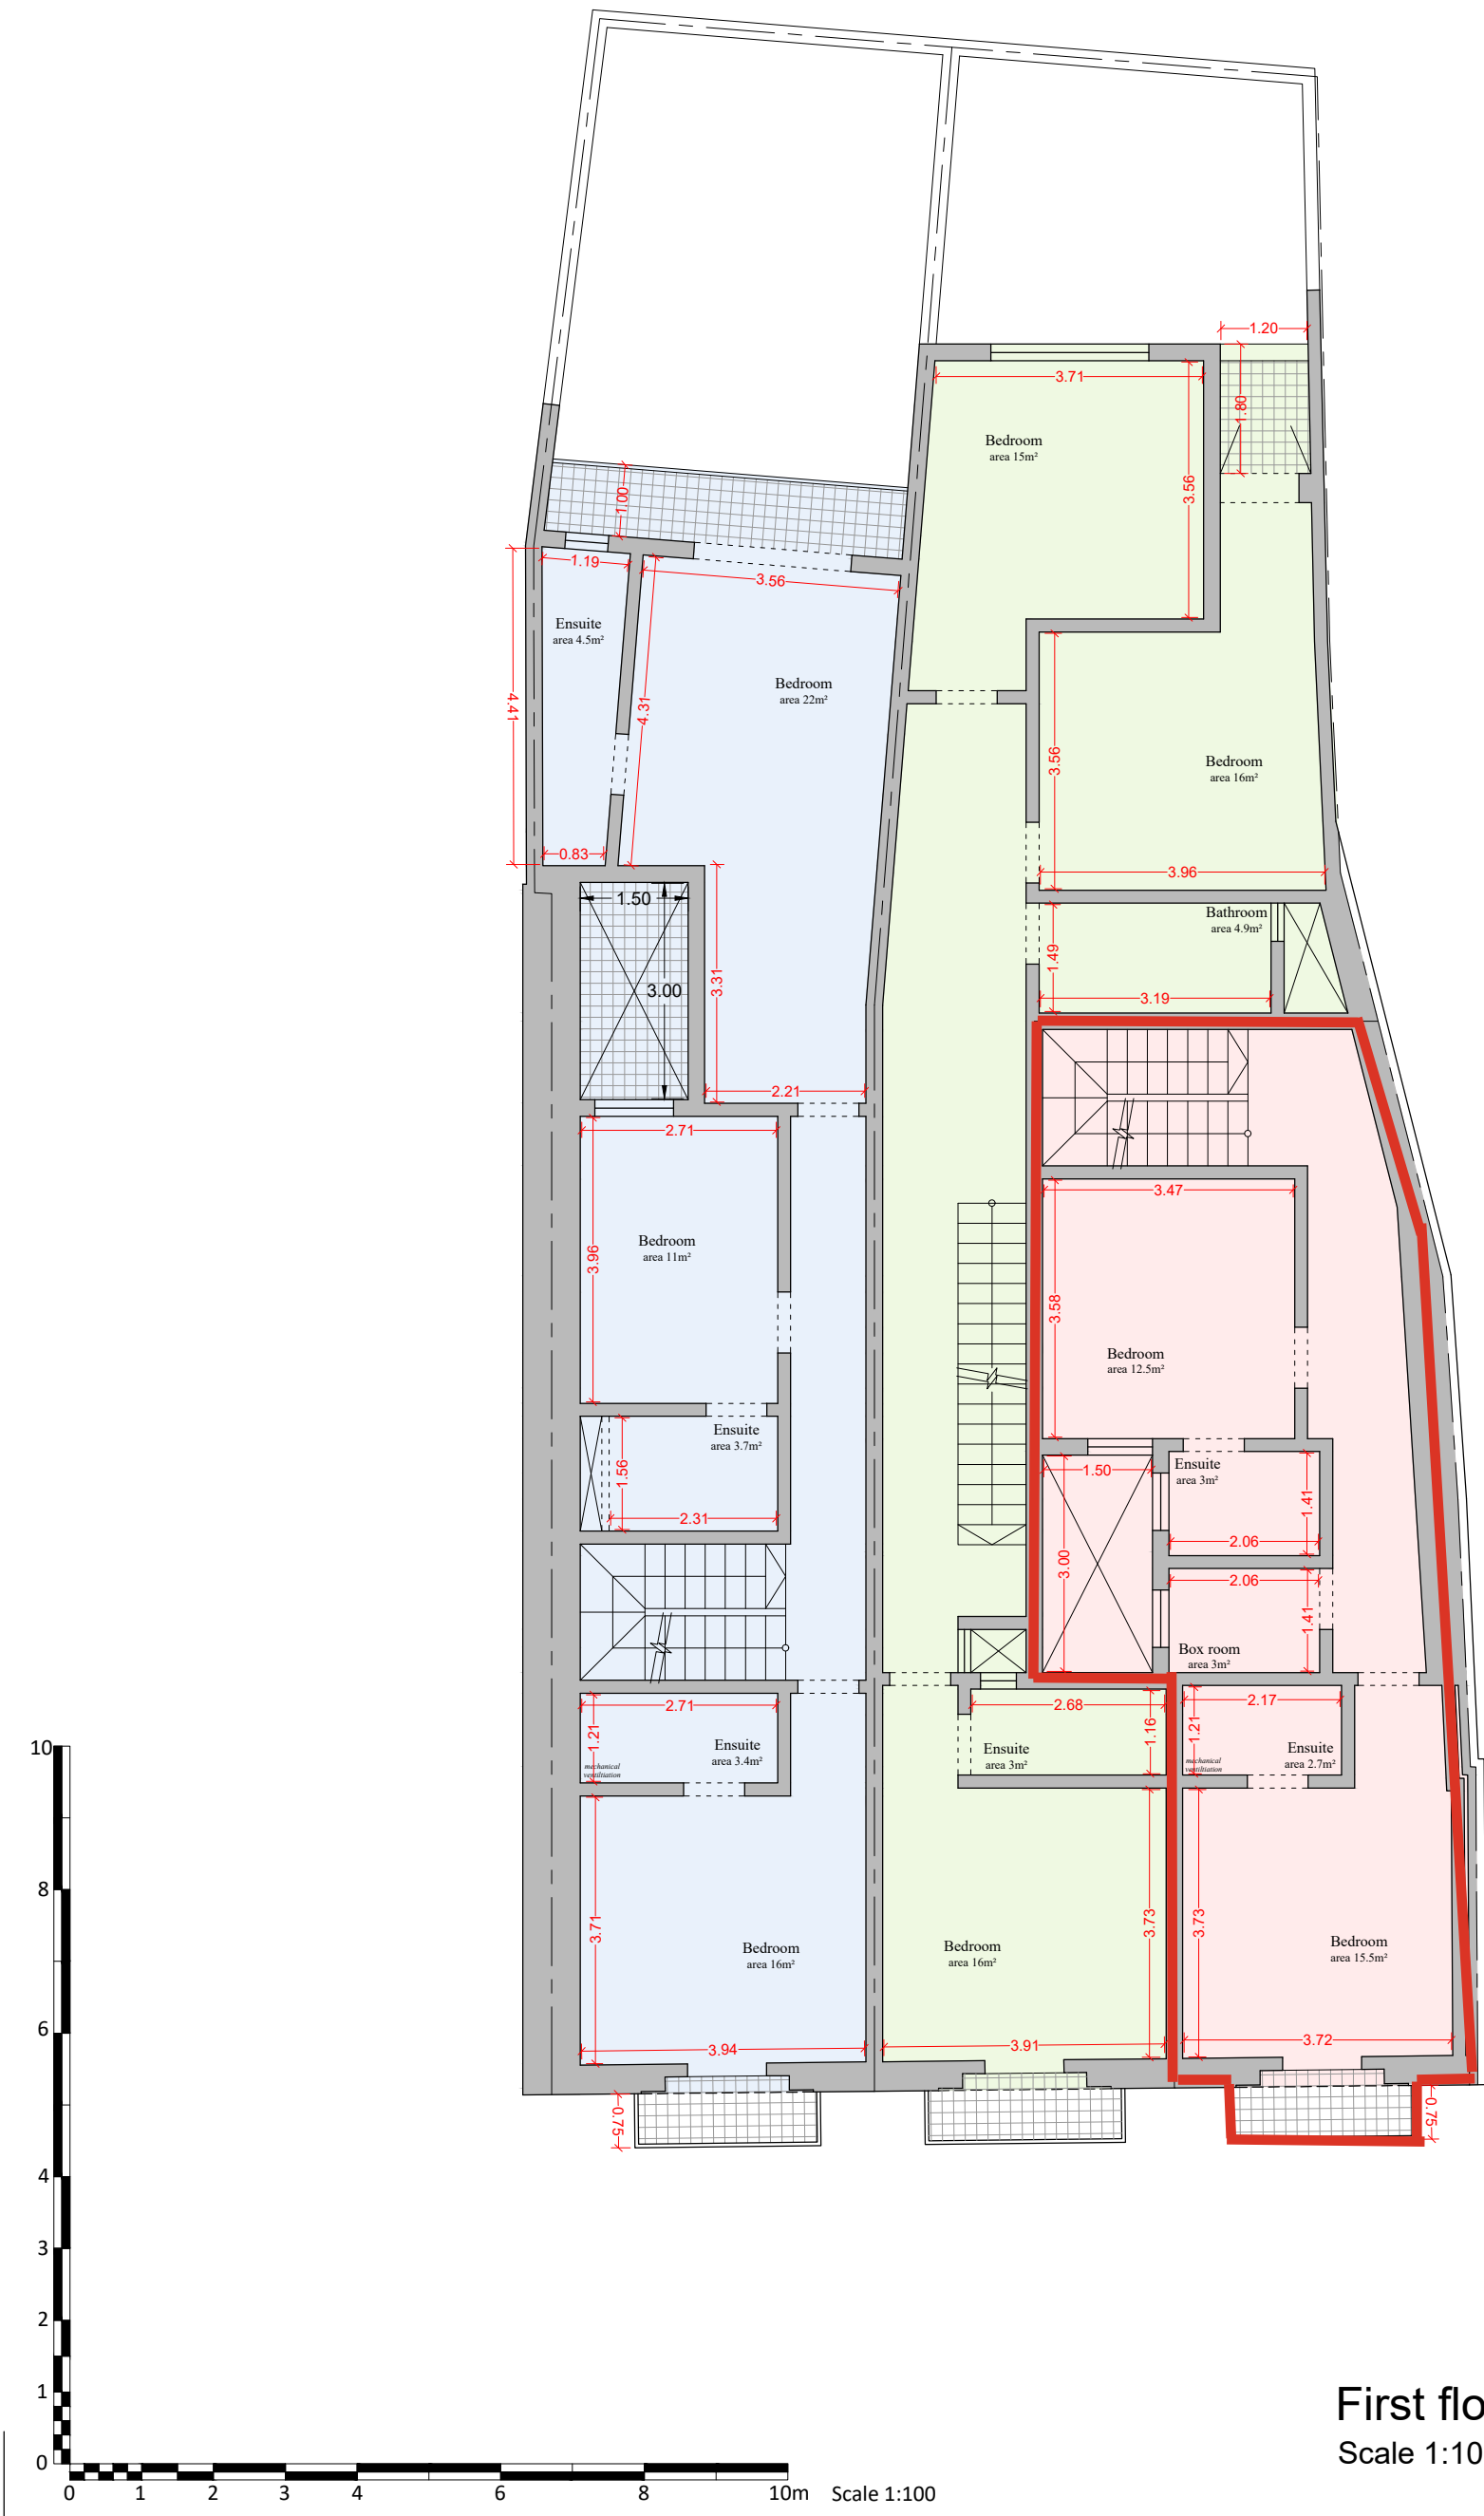

First floor level
Scale 1:100