


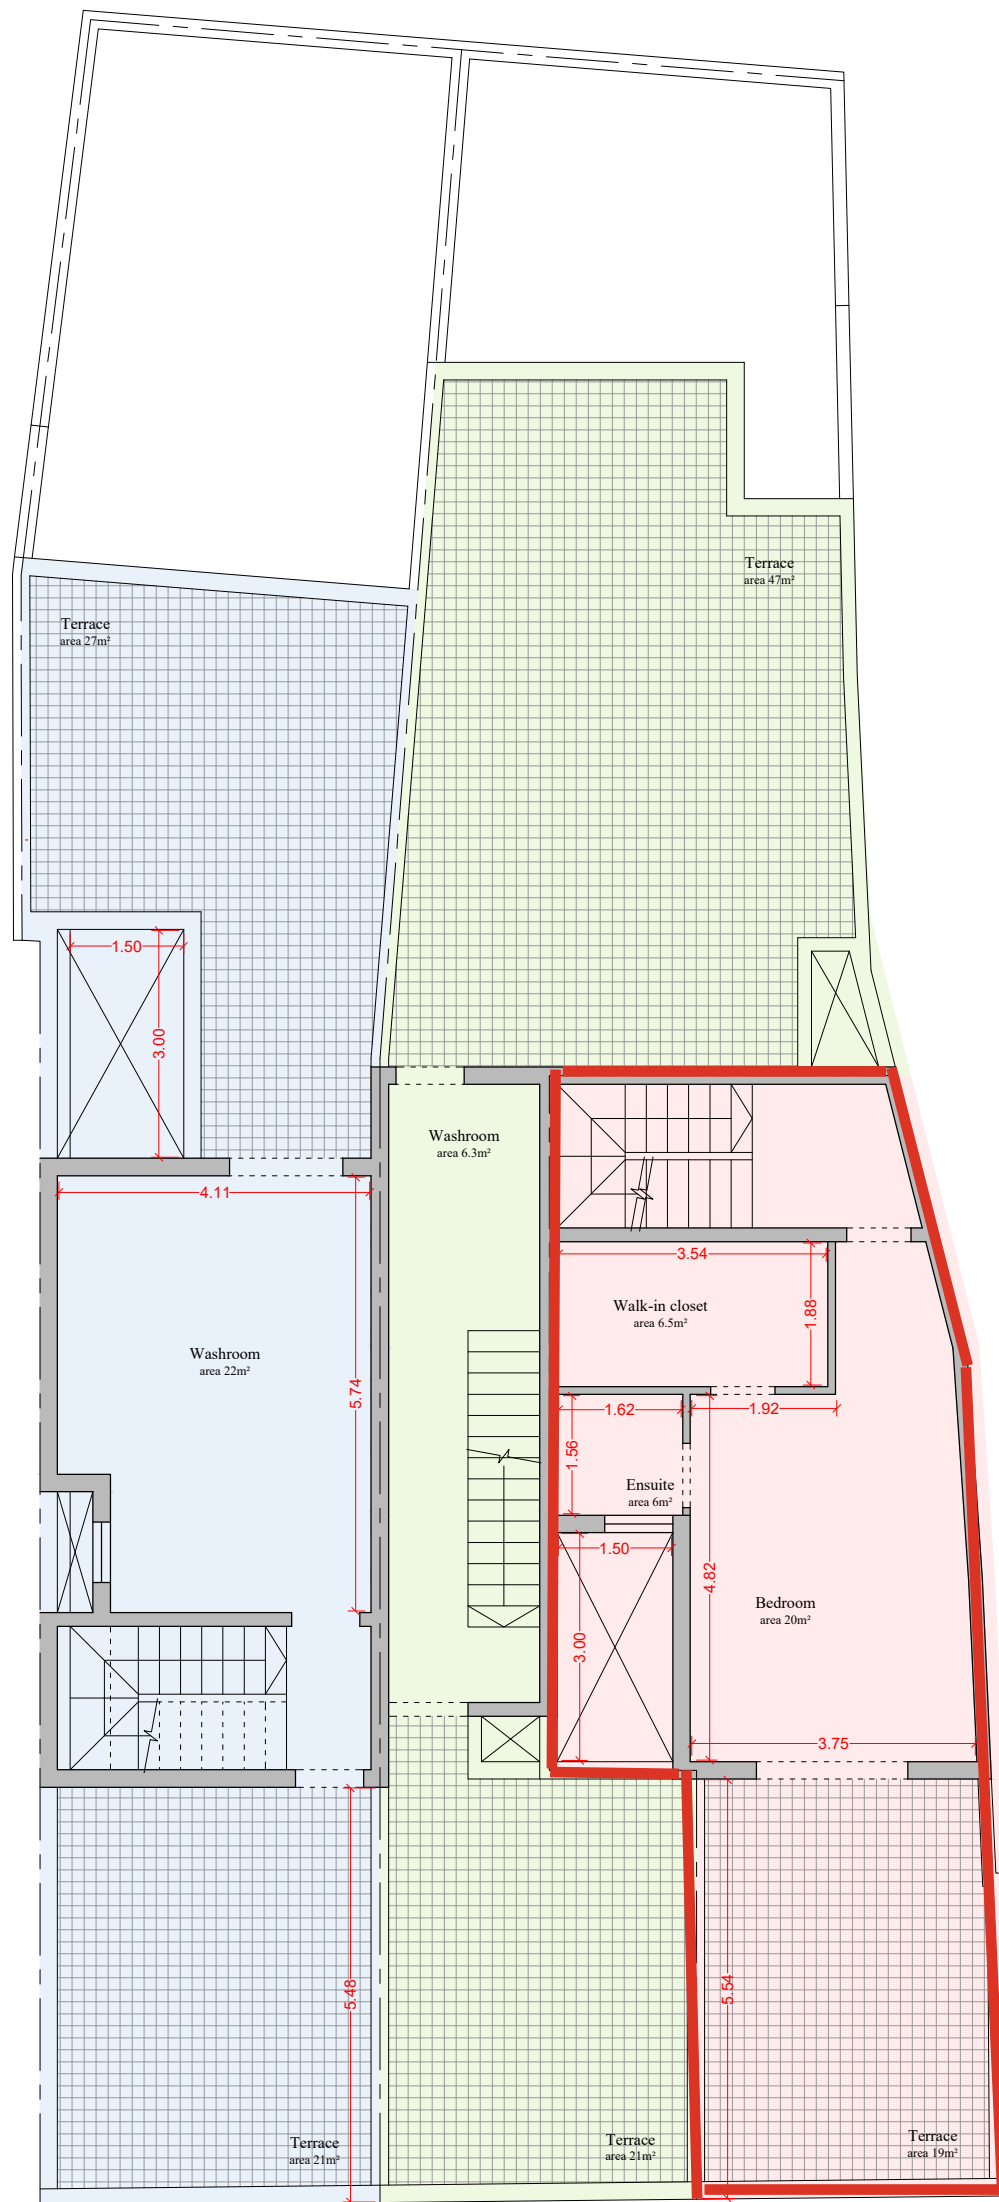

Setback floor level
Scale 1:100