


UNIT	INTERNAL	EXTERNAL	TOTAL
APT 13	87.8 sqm	12.4 sqm	100.2 sqm
APT 14	81 sqm	9 sqm	90 sqm
APT 15	57.9 sqm	46.9 sqm	104.8 sqm
APT 16	61.9 sqm	38.9 sqm	100.8 sqm
APT 17	94.5 sqm	23.4 sqm	117.9 sqm

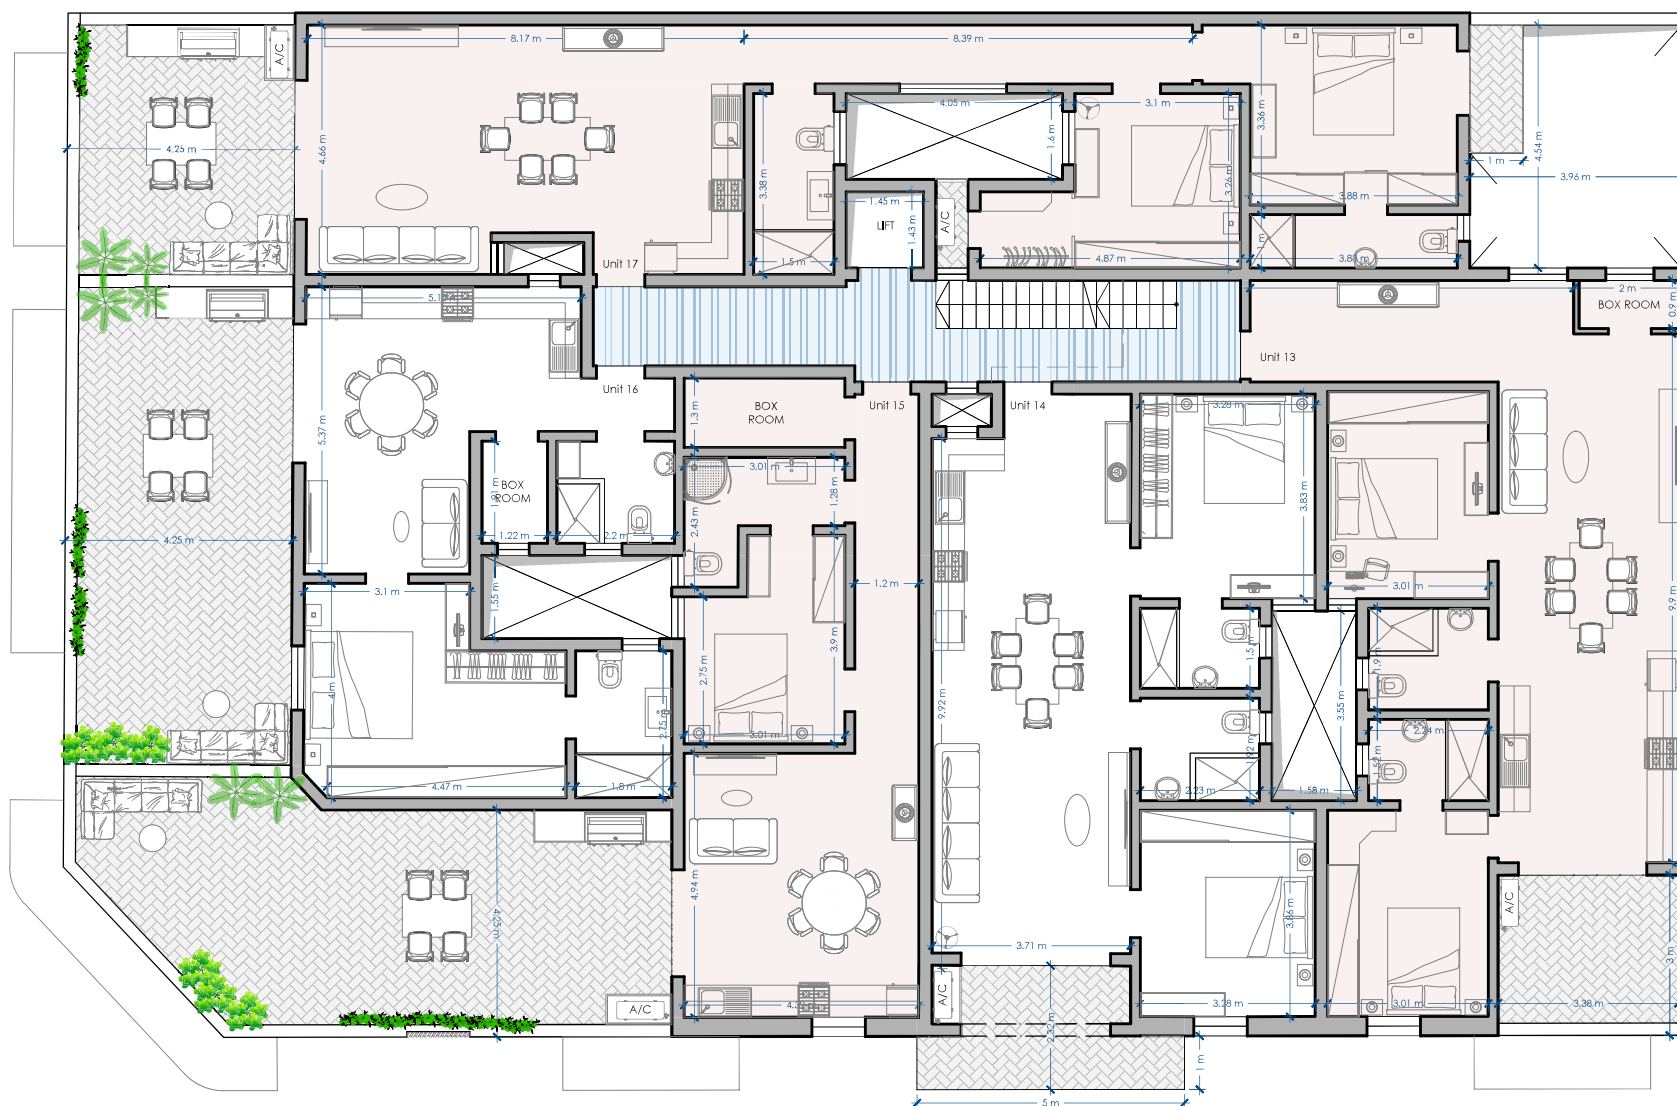

THIRD FLOOR
PROPOSED

SCALE 1:100

