


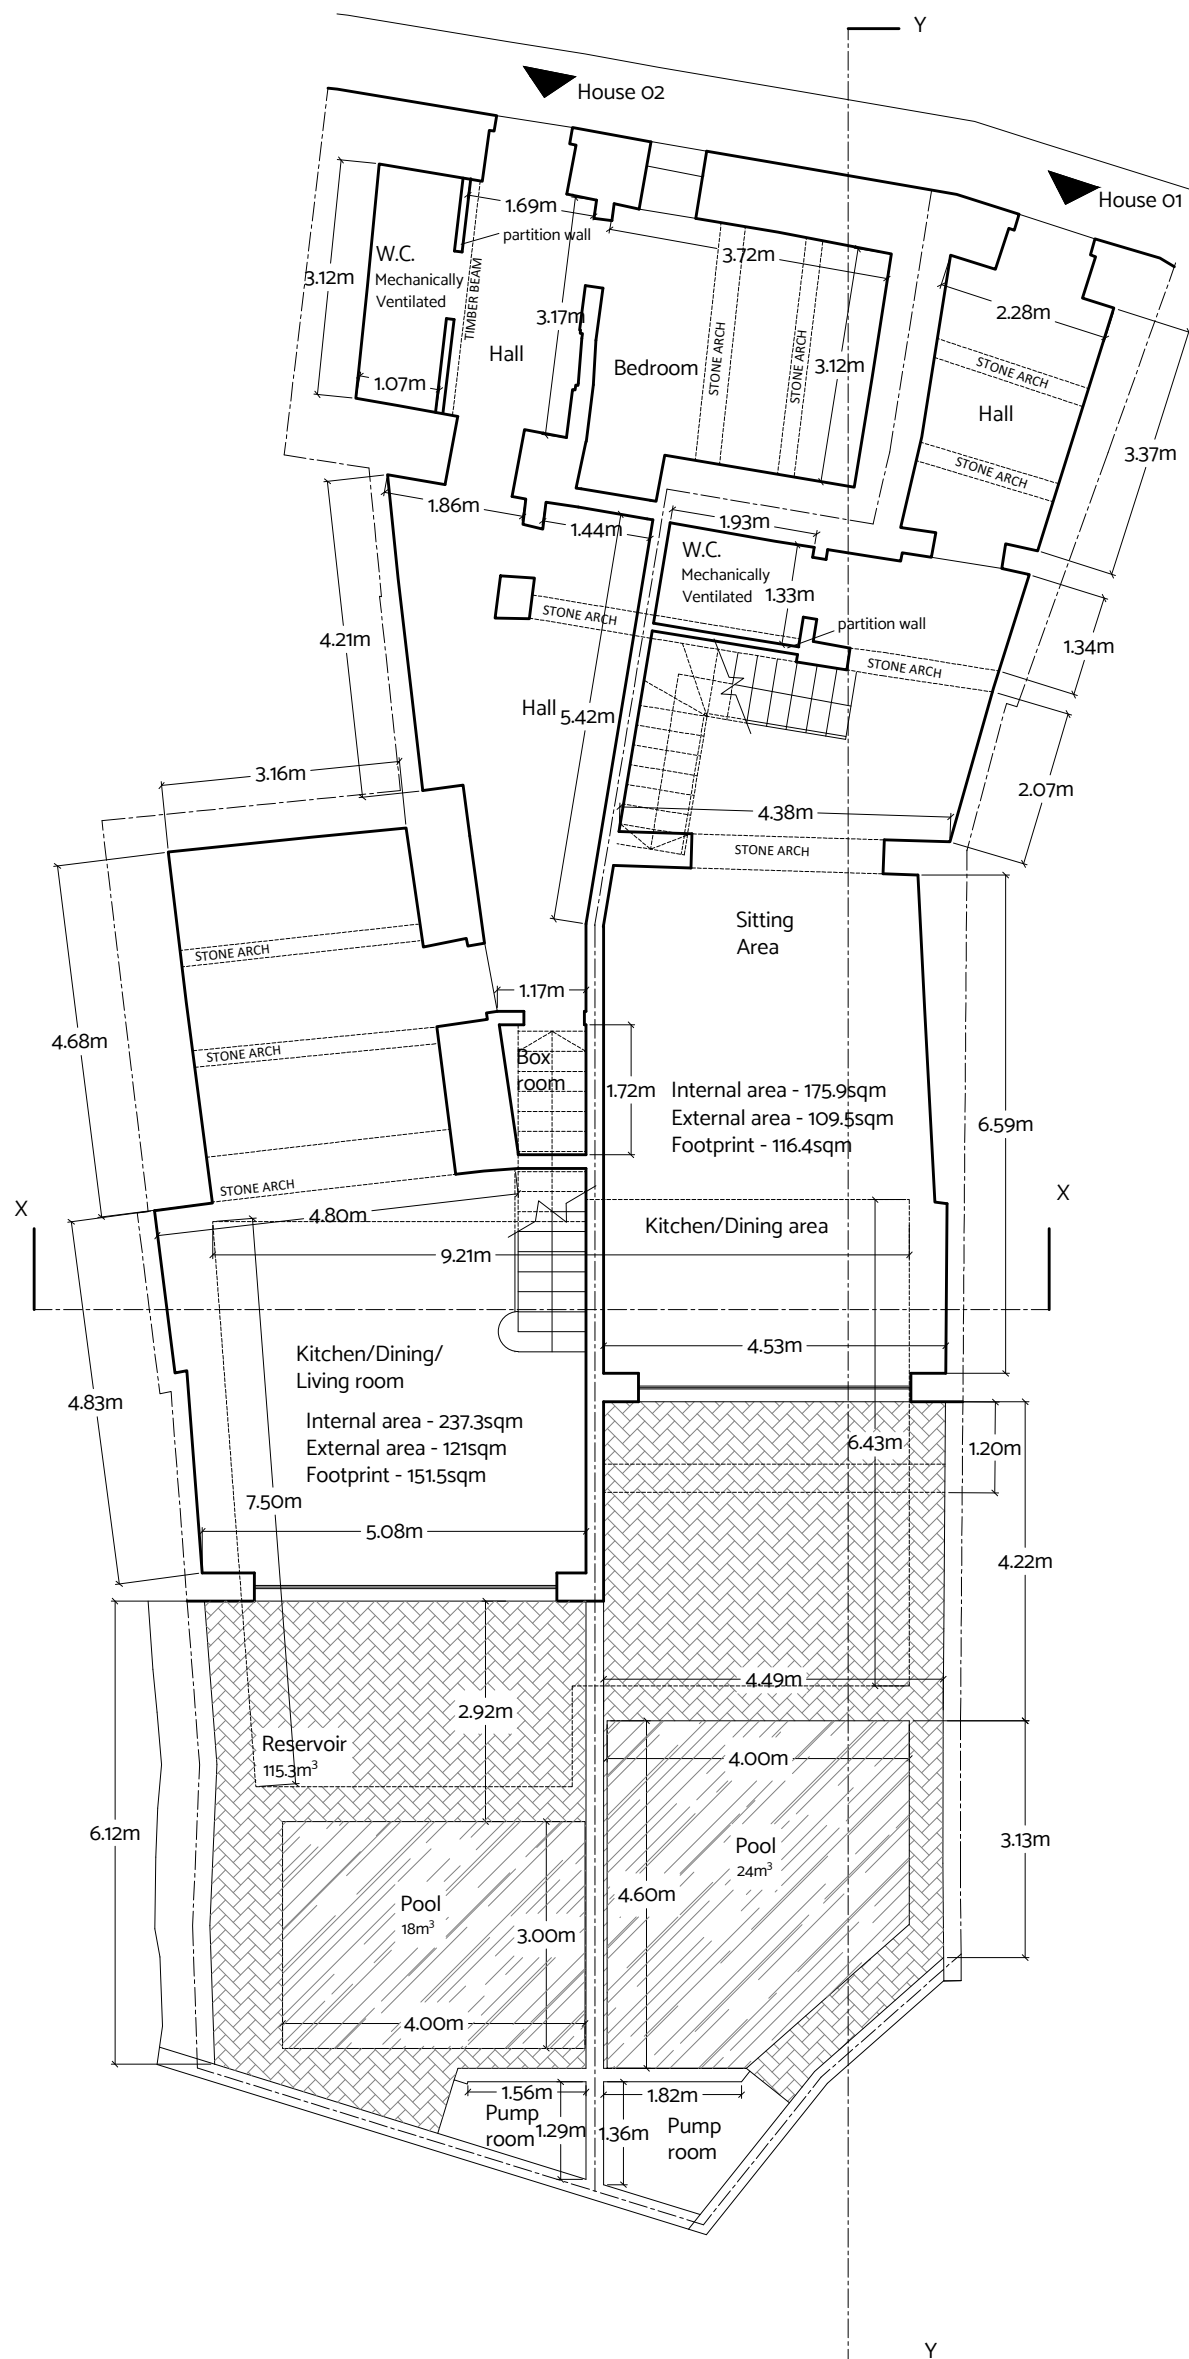

Proposed Ground Floor Level Plan Scale 1:100
clean copy