


1
0
1
2
3
4
5
6
7
8
9
10
Scale 1:100

UNIT	INTERNAL	EXTERNAL	TOTAL
APT 30	58.9 sqm	27.6 sqm	86.5 sqm
APT 31	60.2 sqm	27.7 sqm	87.9 sqm
APT 32	107.9 sqm	99.7 sqm	207.6 sqm
APT 33	78 sqm	16.4 sqm	94.4 sqm

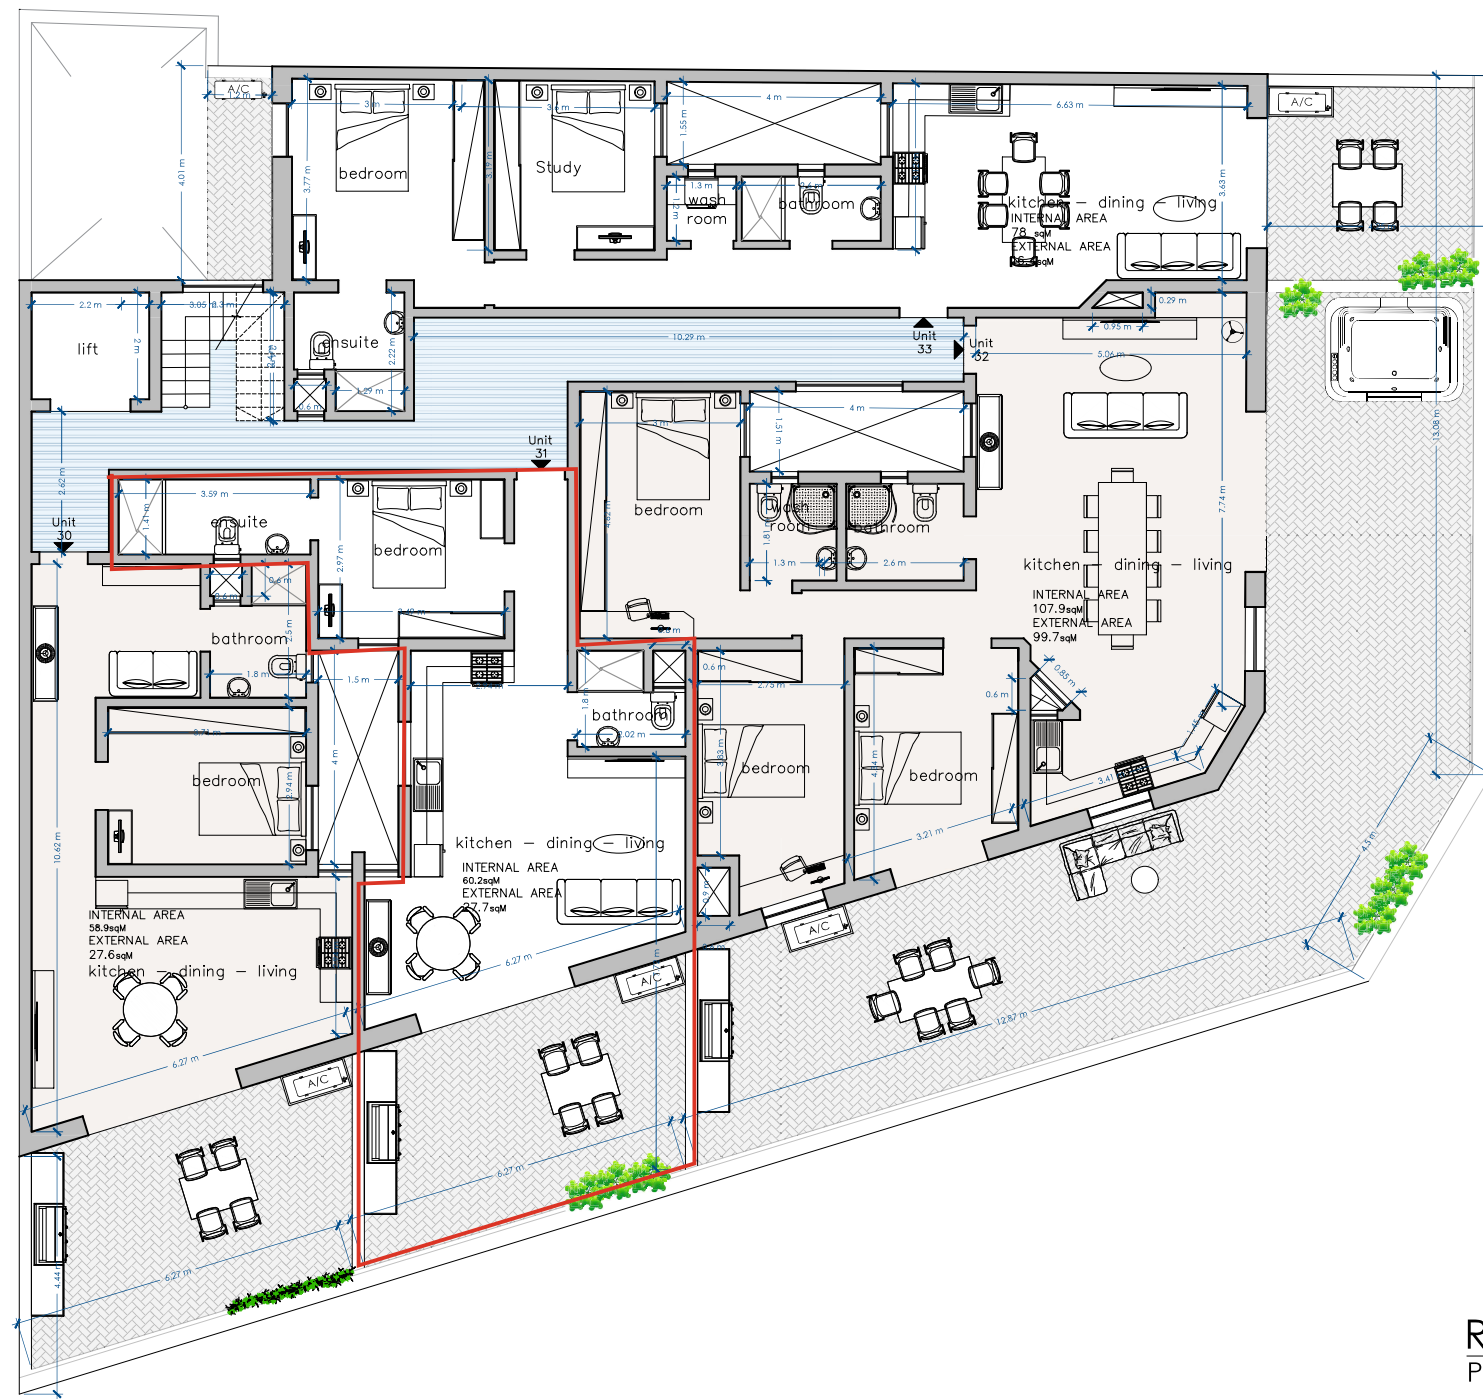

RECEDED FLOOR
PROPOSED SCALE 1:100