


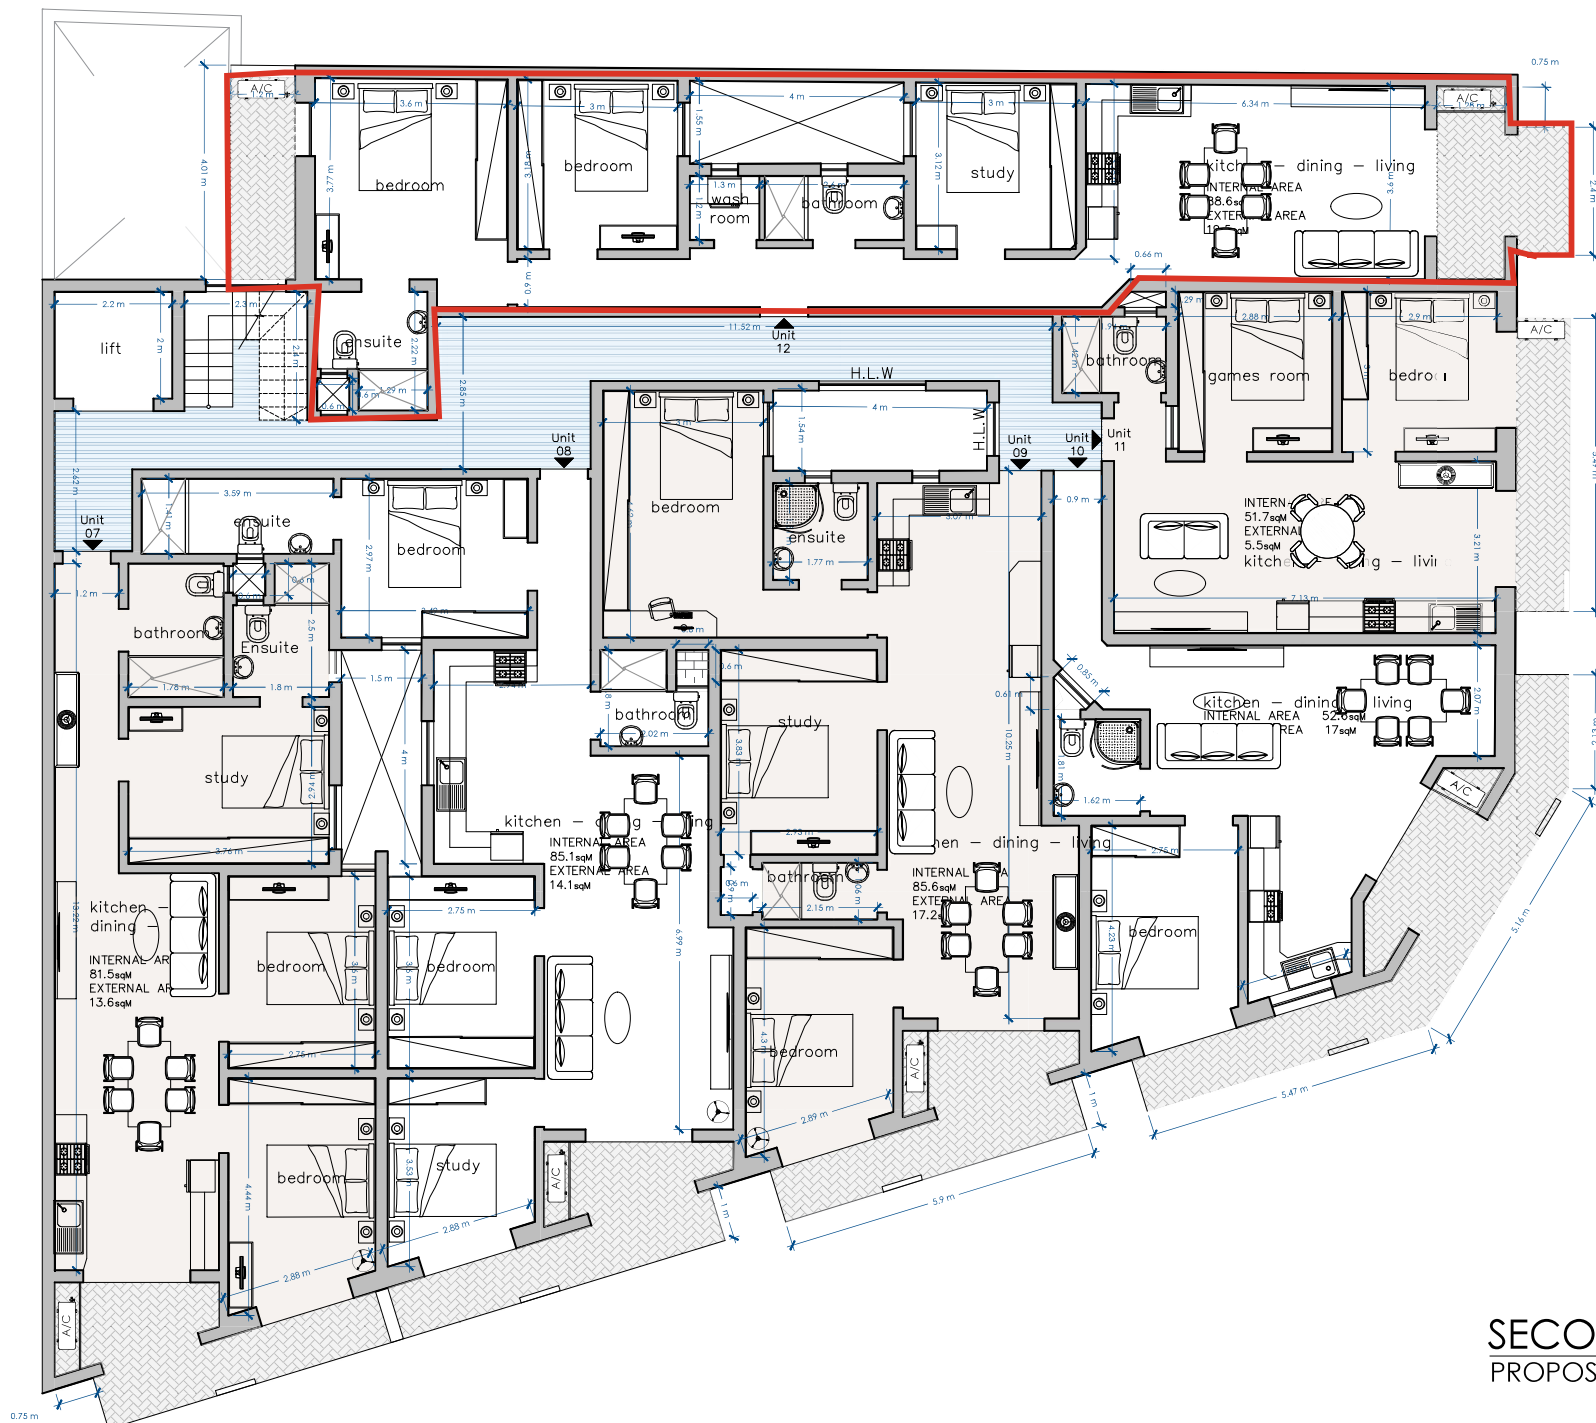

| UNIT   | INTERNAL | EXTERNAL | TOTAL     |
|--------|----------|----------|-----------|
| APT 7  | 81.5 sqm | 13.6 sqm | 95.1 sqm  |
| APT 8  | 85.1 sqm | 14.1 sqm | 99.2 sqm  |
| APT 9  | 85.6 sqm | 17.2 sqm | 102.8 sqm |
| APT 10 | 52.6 sqm | 17 sqm   | 69.6 sqm  |
| APT 11 | 51.7 sqm | 5.5 sqm  | 57.2 sqm  |
| APT 12 | 88.6 sqm | 19.5 sqm | 108.1 sqm |

SECOND FLOOR  
PROPOSED  
SCALE 1:100