


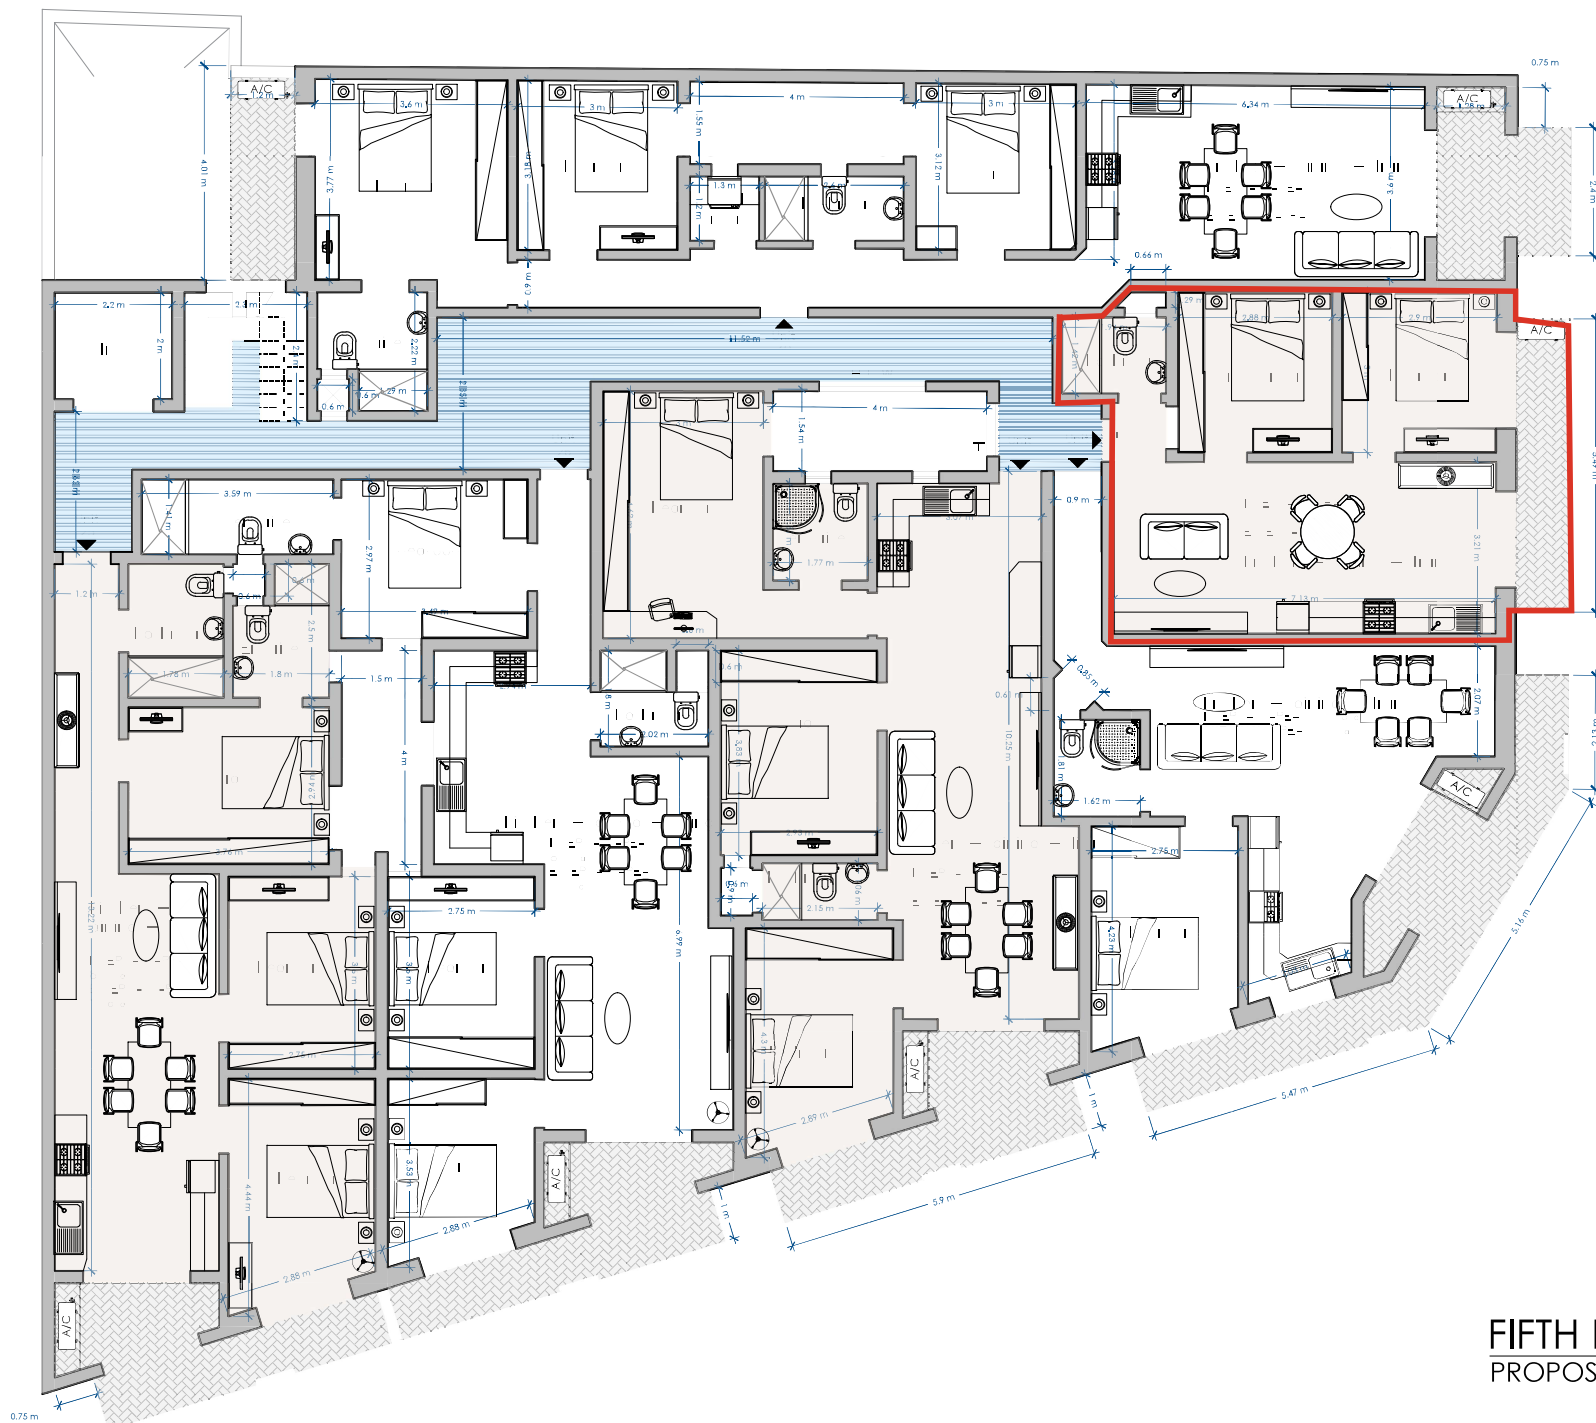

UNIT	INTERNAL	EXTERNAL	TOTAL
APT 25	81.5 sqm	13.6 sqm	95.1 sqm
APT 26	85.1 sqm	14.1 sqm	99.2 sqm
APT 27	85.6 sqm	17.2 sqm	102.8 sqm
APT 28	52.6 sqm	17 sqm	69.6 sqm
APT 29	51.7 sqm	5.5 sqm	57.2 sqm
APT 30	88.6 sqm	19.5 sqm	108.1 sqm

FIFTH FLOOR
PROPOSED
SCALE 1:100