


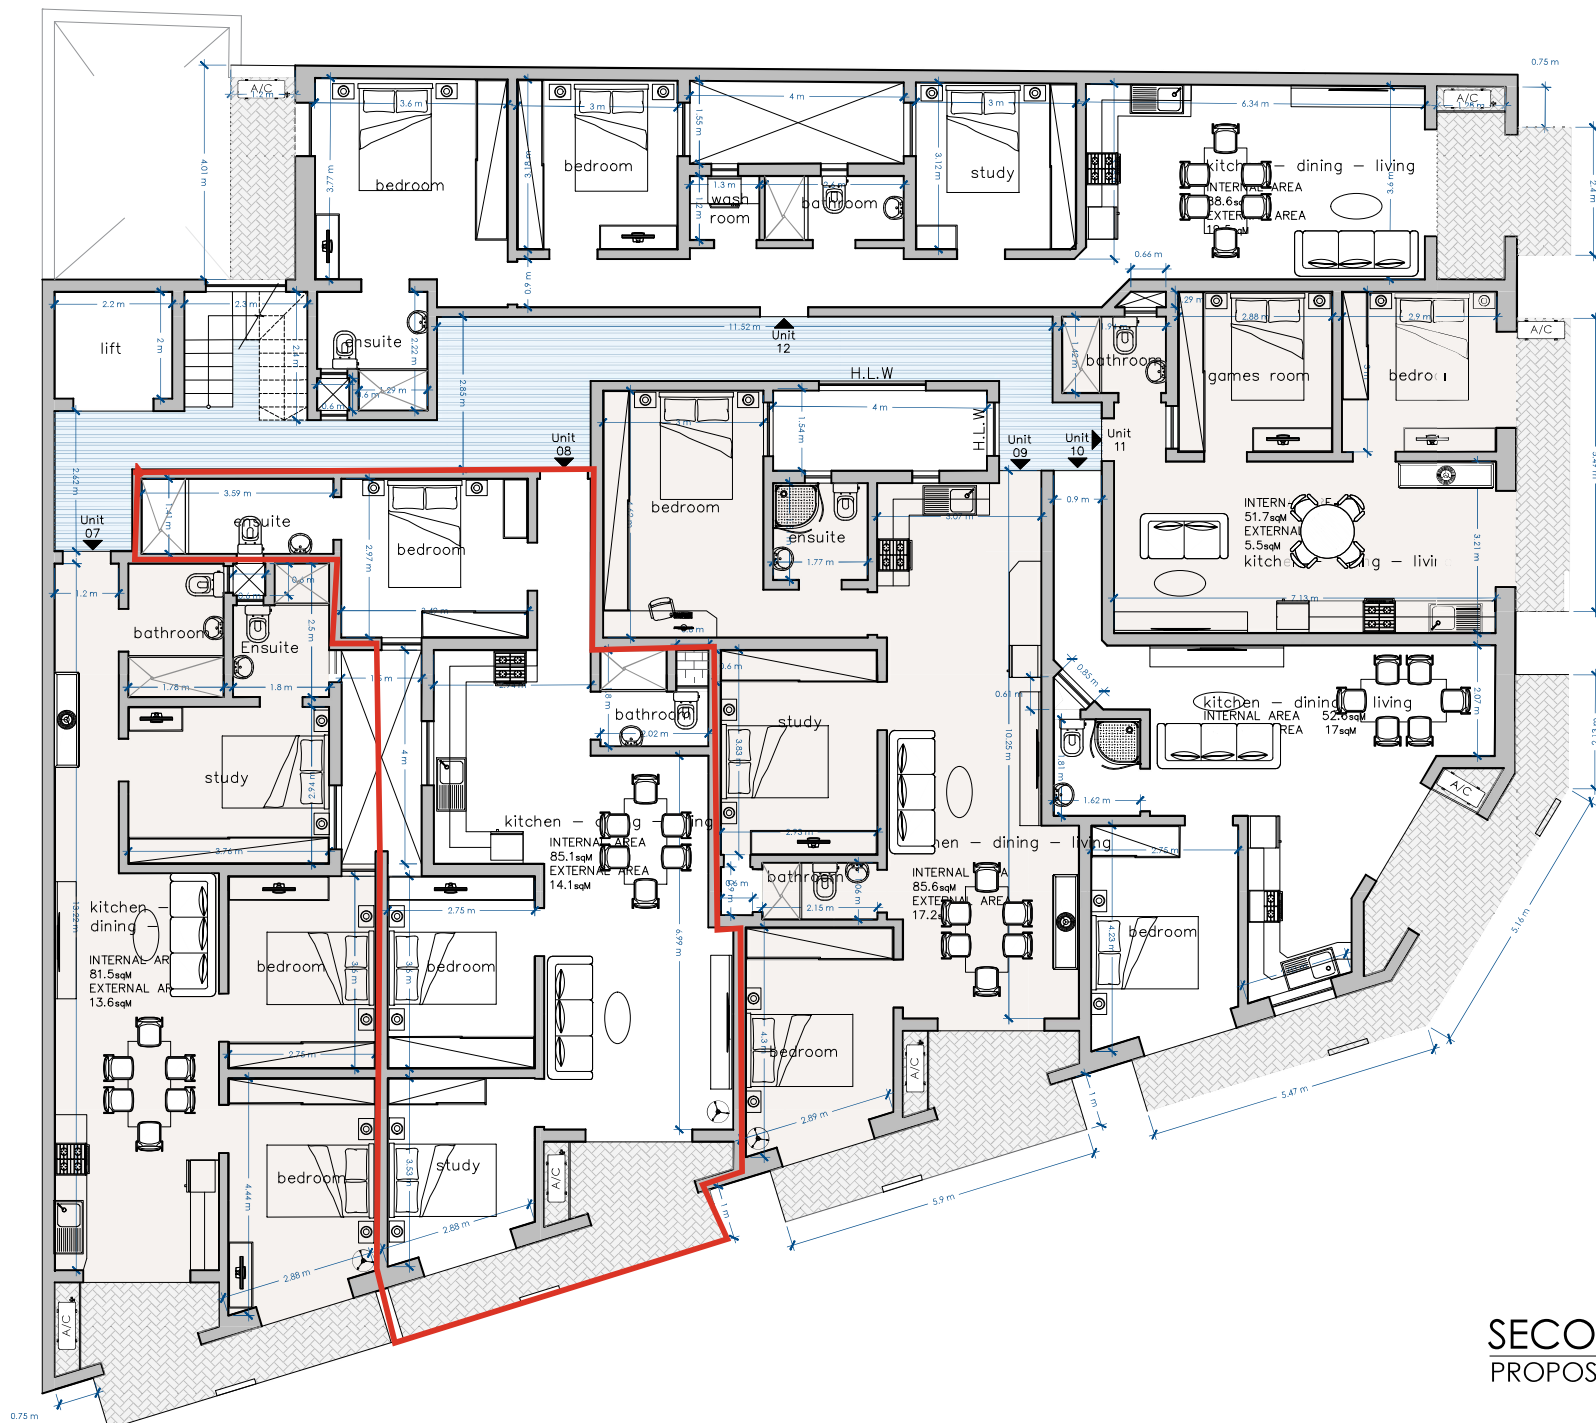

UNIT	INTERNAL	EXTERNAL	TOTAL
APT 7	81.5 sqm	13.6 sqm	95.1 sqm
APT 8	85.1 sqm	14.1 sqm	99.2 sqm
APT 9	85.6 sqm	17.2 sqm	102.8 sqm
APT 10	52.6 sqm	17 sqm	69.6 sqm
APT 11	51.7 sqm	5.5 sqm	57.2 sqm
APT 12	88.6 sqm	19.5 sqm	108.1 sqm

SECOND FLOOR
PROPOSED
SCALE 1:100