



Approved Third floor plan

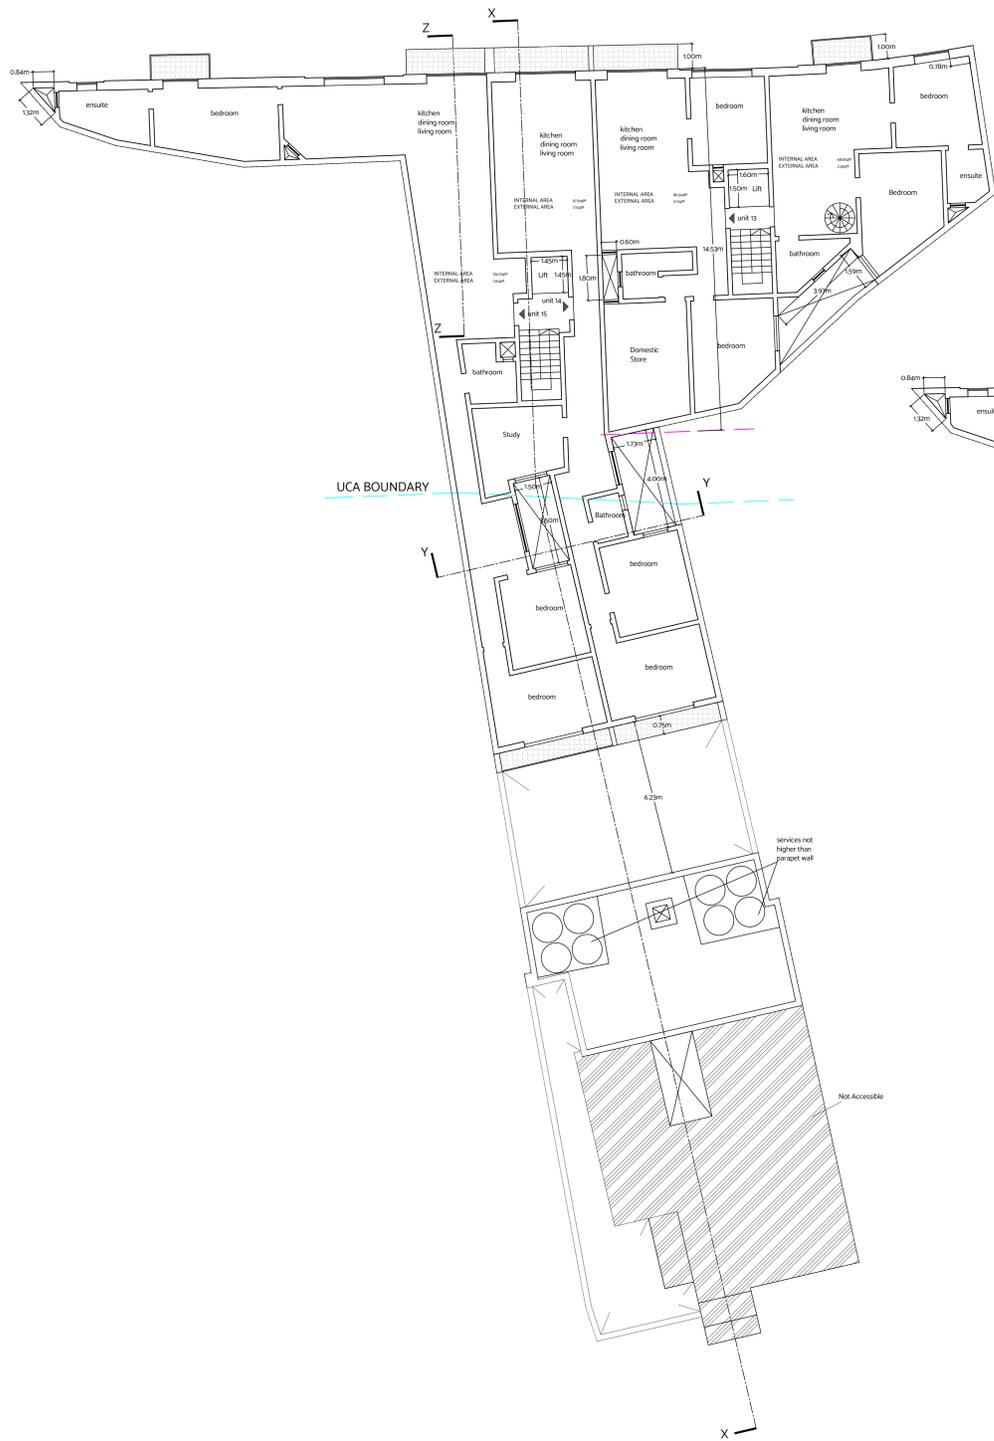


Approved Roof plan

Proposed Third floor plan
clean copy

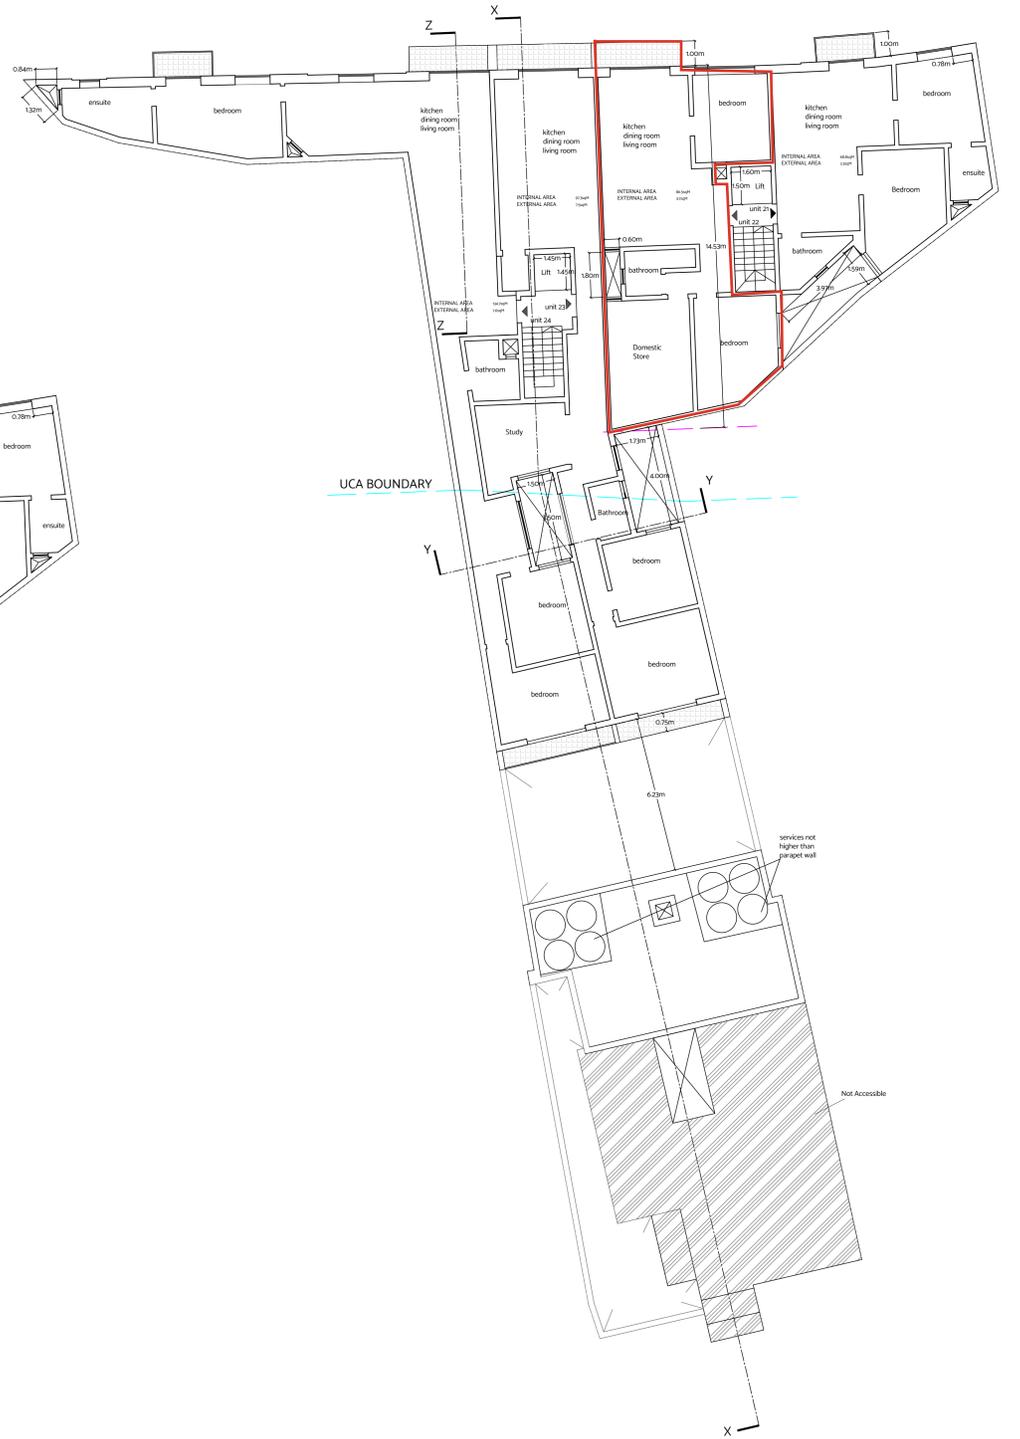

Proposed Roof plan
clean copy

Proposed Third floor plan

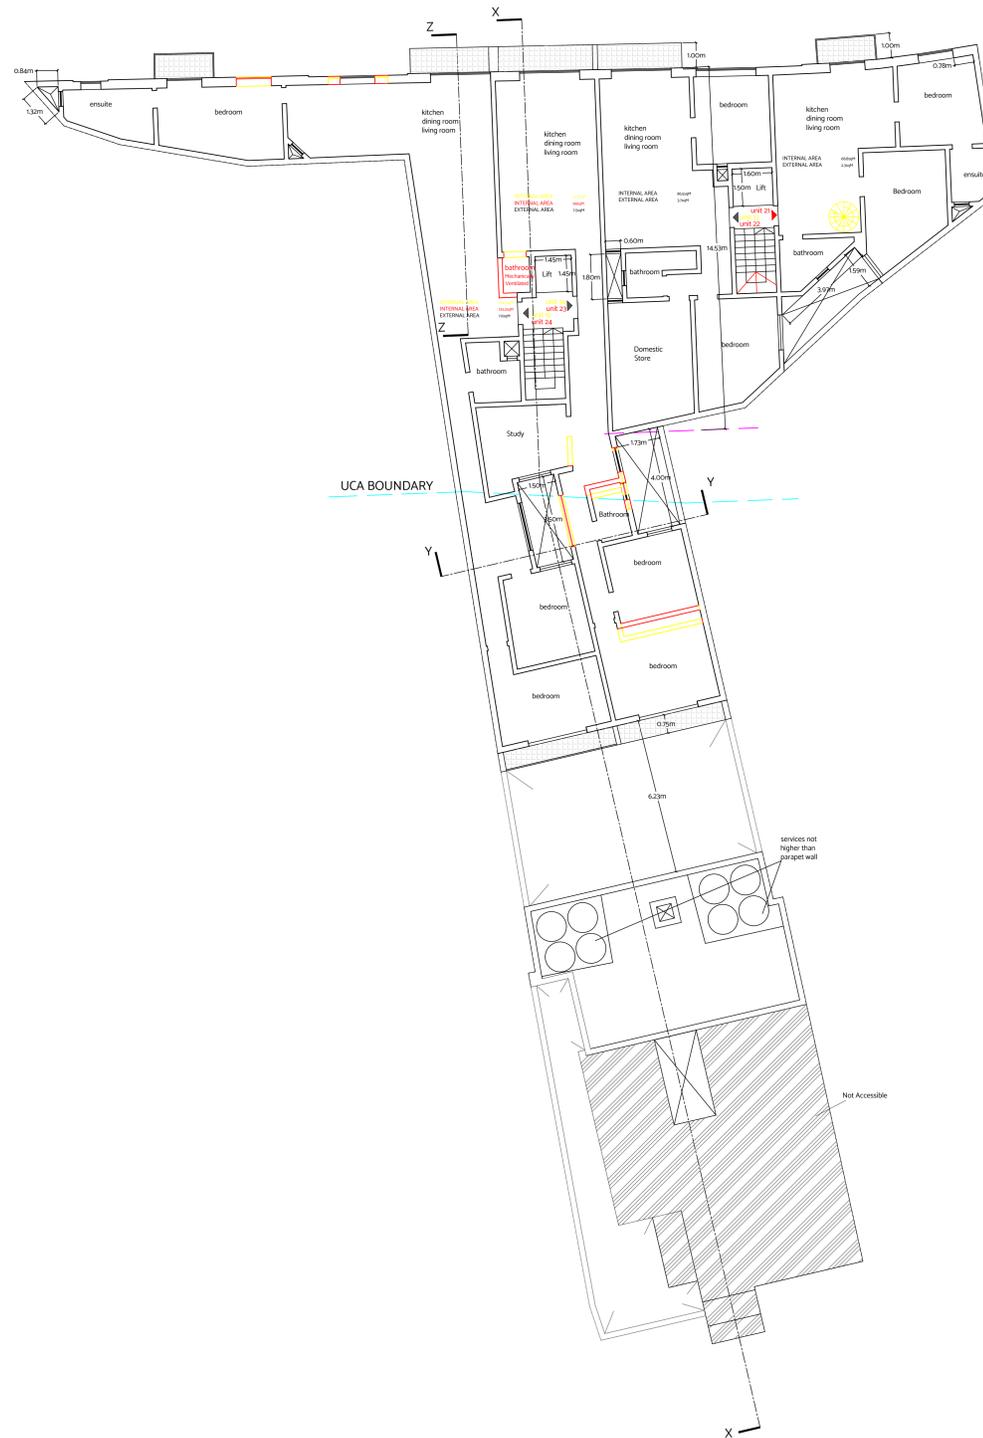

Proposed Roof plan