



Proposed Second Floor Level
Scale 1:100

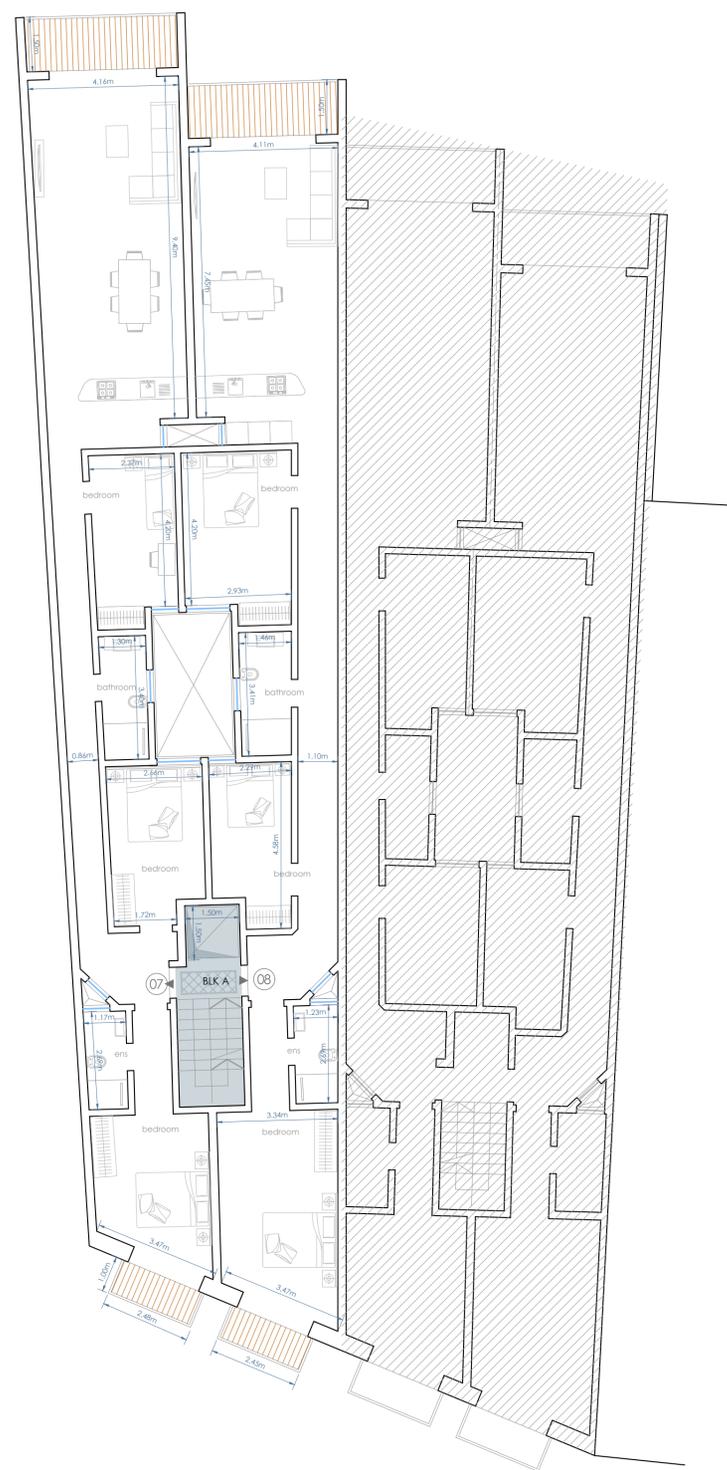

Proposed Third Floor Level
Scale 1:100

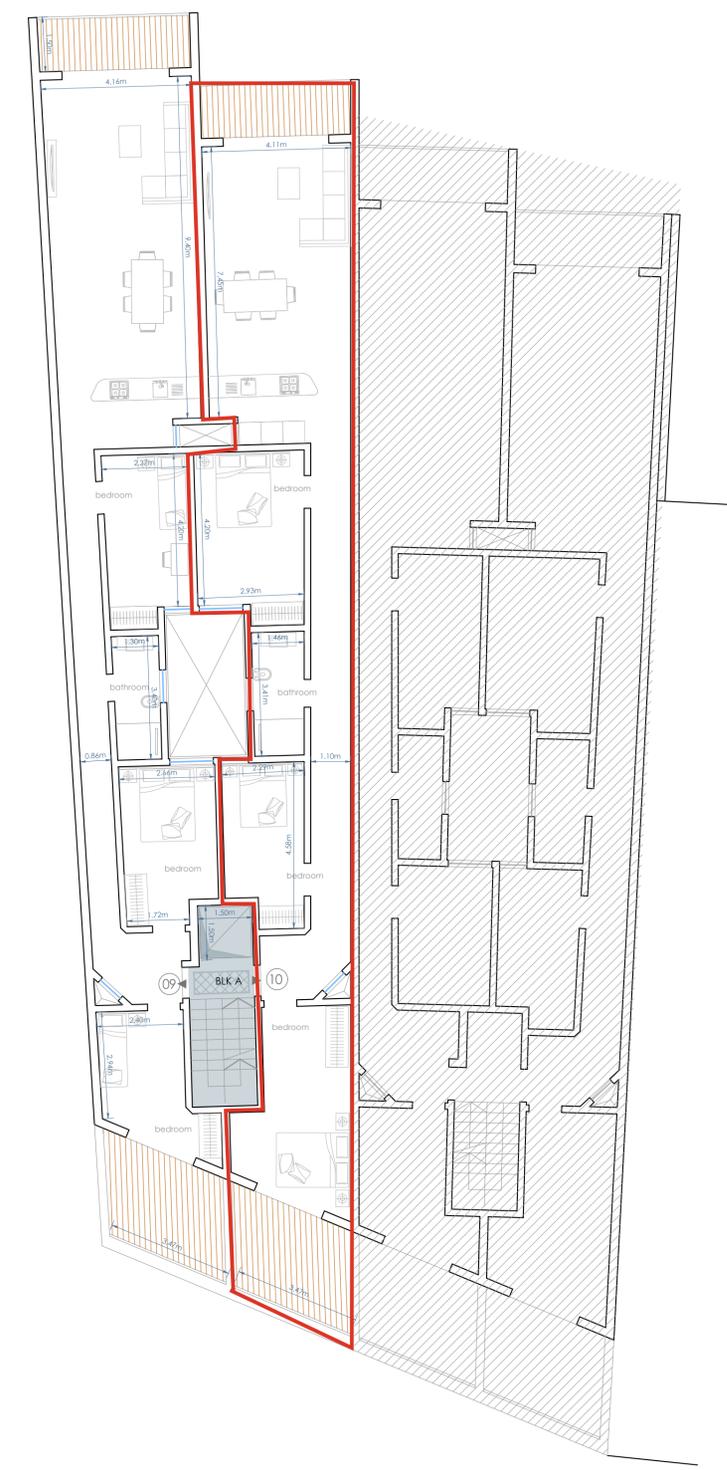

Proposed Penthouse Floor Level
Scale 1:100

Residence ID	No of Beds	Internal Area	External Area	Gross Floor Area
BLK A - 05	3	119.30m ²	8.70m ²	128.00m ²
BLK A - 06	3	117.80m ²	8.70m ²	126.50m ²
BLK A - 07	3	119.30m ²	8.70m ²	128.00m ²
BLK A - 08	3	117.80m ²	8.70m ²	126.50m ²

Residence ID	No of Beds	Internal Area	External Area	Gross Floor Area
BLK A - 09 PH	3	107.40m ²	18.10m ²	125.50m ²
BLK A - 10 PH	3	106.30m ²	17.70m ²	124.00m ²