




F#	Int. area	Ext. area
A1	107m <sup>2</sup>	29m <sup>2</sup>
B1	79m <sup>2</sup>	19m <sup>2</sup>
B2	95m <sup>2</sup>	12m <sup>2</sup>
B3	83m <sup>2</sup>	9m <sup>2</sup>
B4	106m <sup>2</sup>	44m <sup>2</sup>
C1	95m <sup>2</sup>	28m <sup>2</sup>
M1	55m <sup>2</sup>	6m <sup>2</sup>
D1	118m <sup>2</sup>	17m <sup>2</sup>
E1	79m <sup>2</sup>	20m <sup>2</sup>
E2	84m <sup>2</sup>	26m <sup>2</sup>
F1	87m <sup>2</sup>	26m <sup>2</sup>
F2	87m <sup>2</sup>	26m <sup>2</sup>
G1	88m <sup>2</sup>	26m <sup>2</sup>
G2	101m <sup>2</sup>	27m <sup>2</sup>
A2	119m <sup>2</sup>	13m <sup>2</sup>
A3	113m <sup>2</sup>	15m <sup>2</sup>
B5	91m <sup>2</sup>	8m <sup>2</sup>
B6	100m <sup>2</sup>	5m <sup>2</sup>
B7	83m <sup>2</sup>	6m <sup>2</sup>
B8	111m <sup>2</sup>	11m <sup>2</sup>
C2	104m <sup>2</sup>	11m <sup>2</sup>
C3	107m <sup>2</sup>	12m <sup>2</sup>
D2	126m <sup>2</sup>	13m <sup>2</sup>
D3	147m <sup>2</sup>	8m <sup>2</sup>
E3	171m <sup>2</sup>	19m <sup>2</sup>
F3	90m <sup>2</sup>	10m <sup>2</sup>
F4	92m <sup>2</sup>	10m <sup>2</sup>
G3	93m <sup>2</sup>	10m <sup>2</sup>
G4	107m <sup>2</sup>	13m <sup>2</sup>
E4	91m <sup>2</sup>	6m <sup>2</sup>
E4	88m <sup>2</sup>	7m <sup>2</sup>

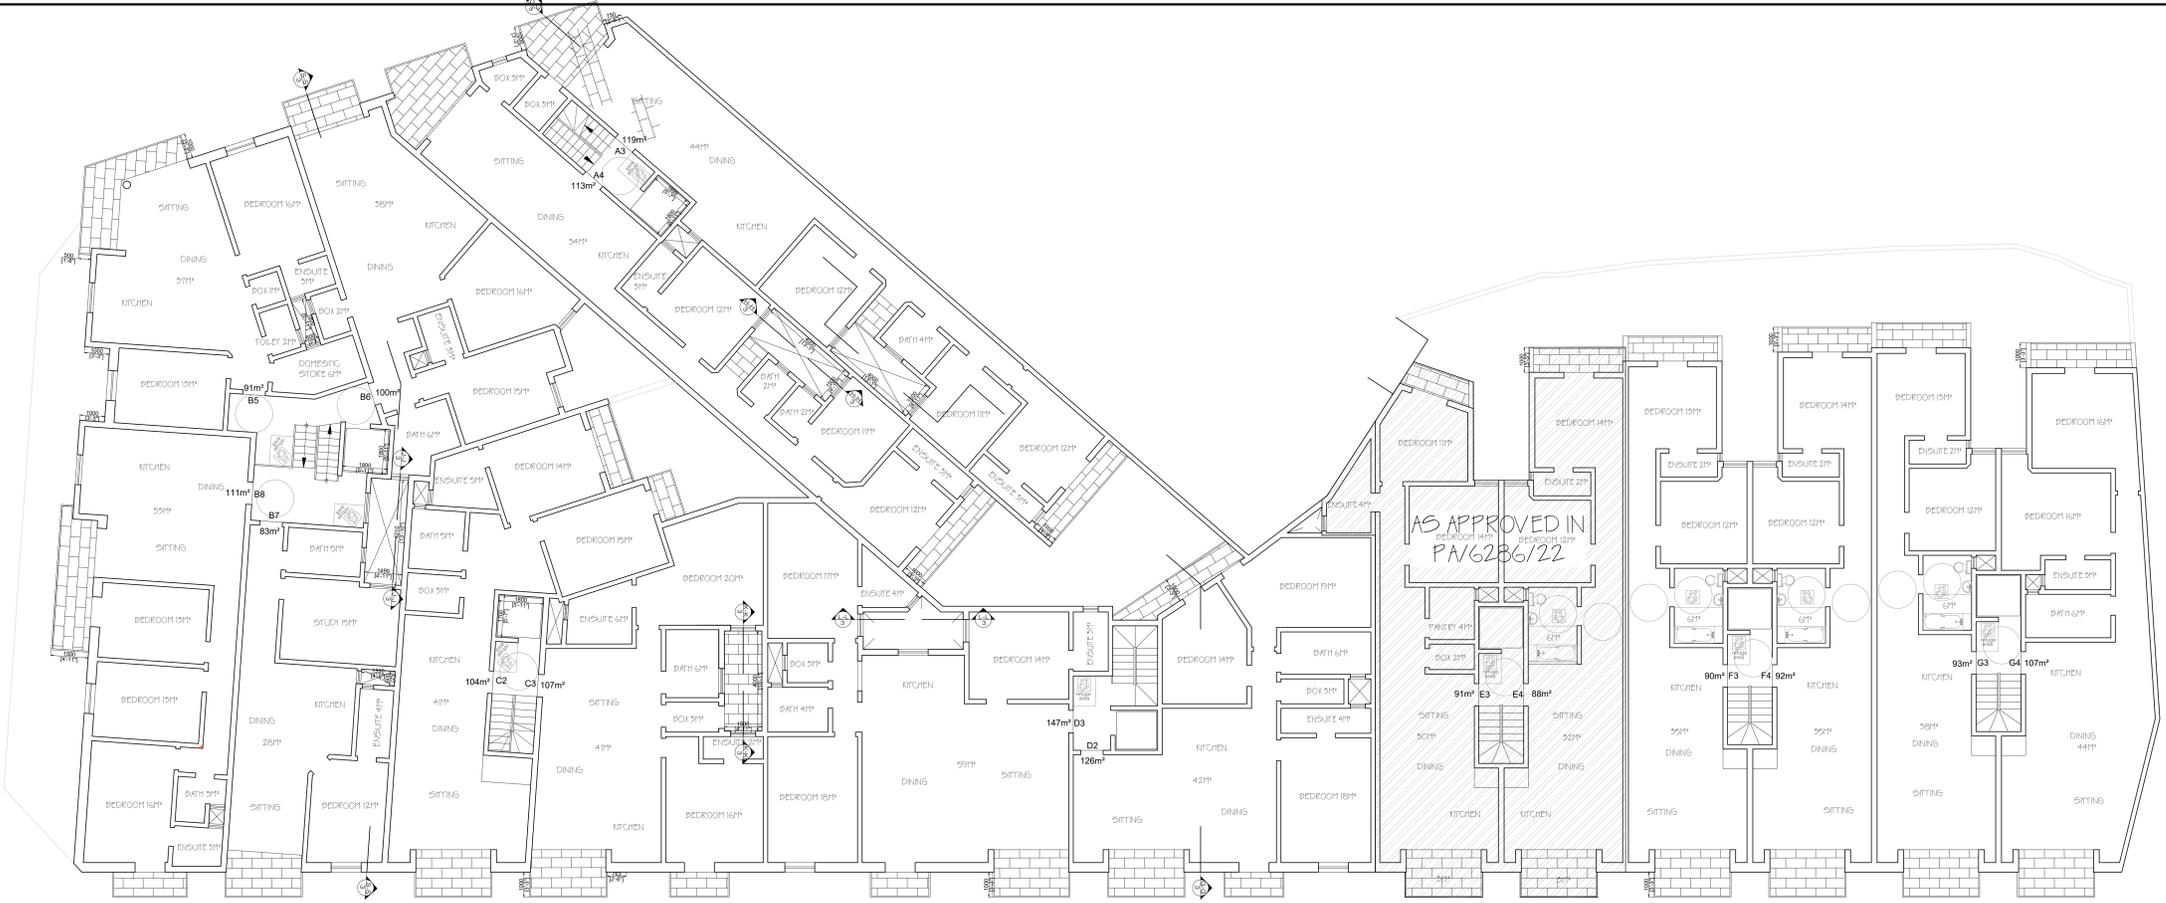

FIRST FLOOR PLAN 1:100

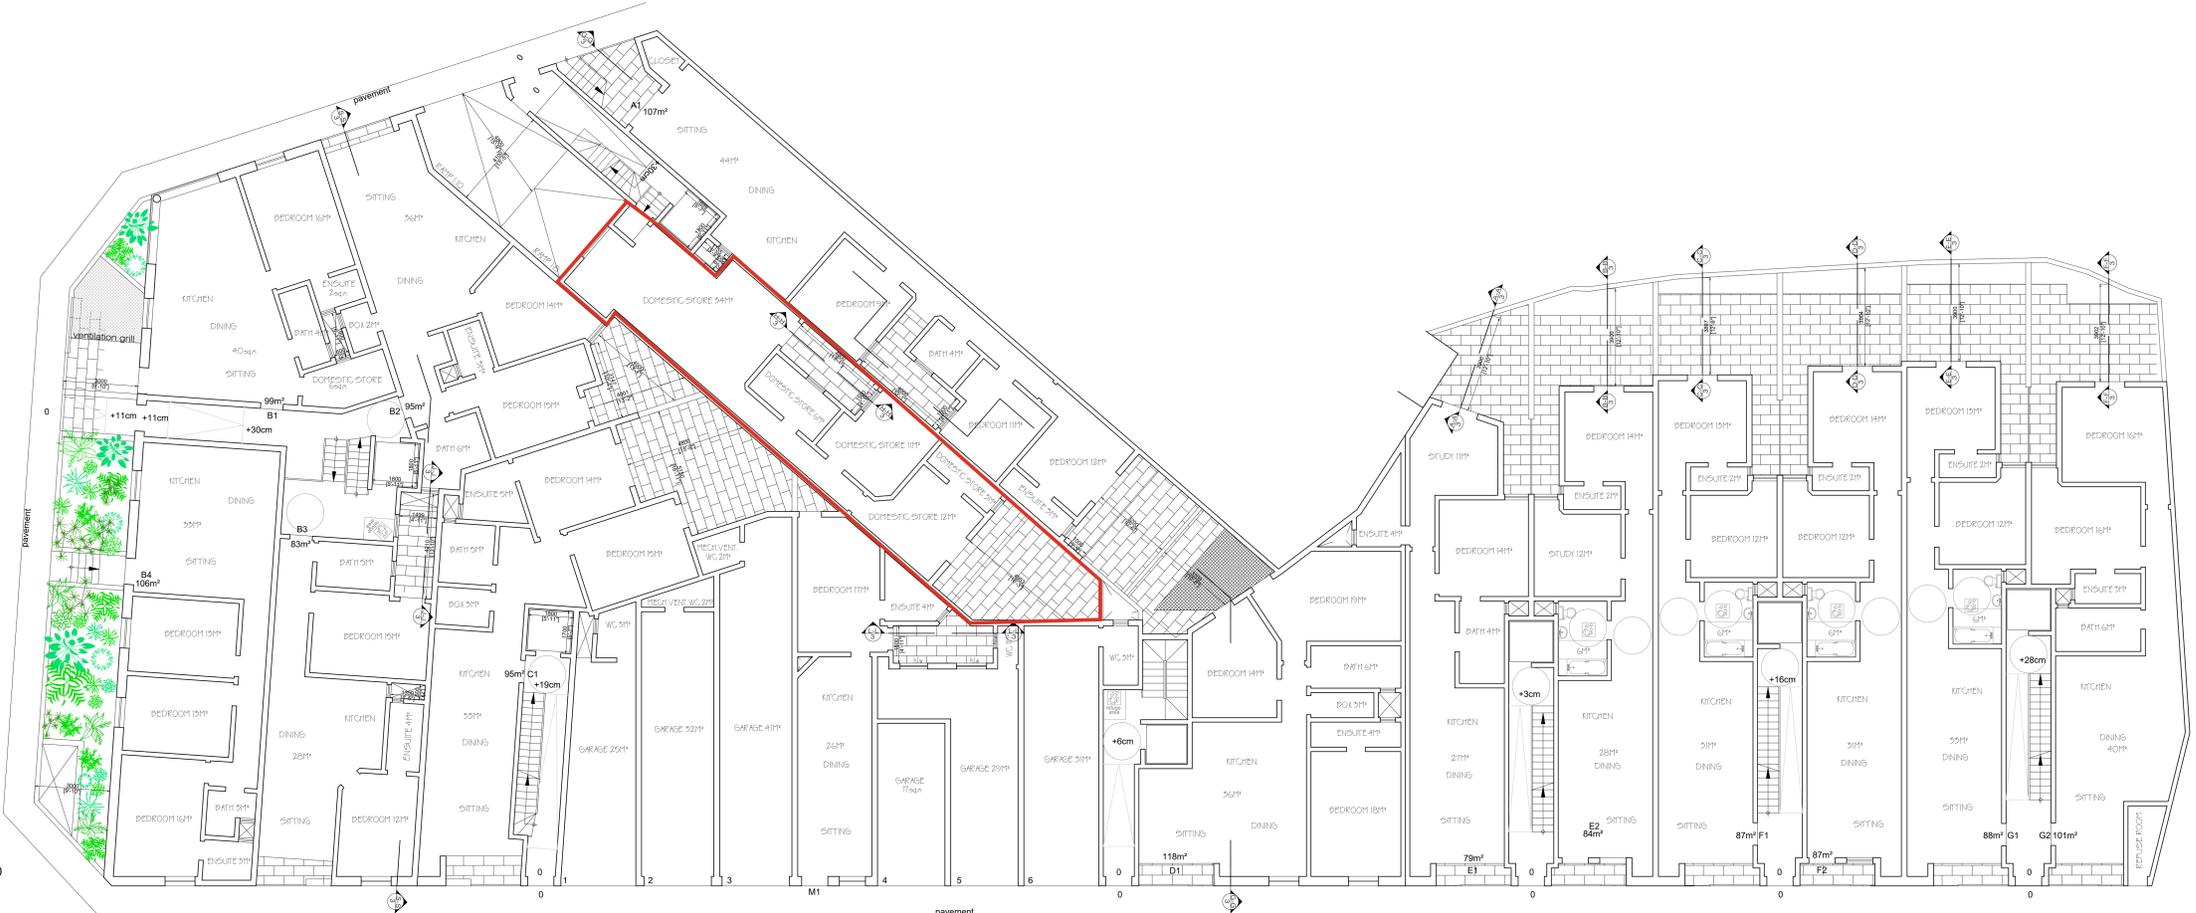

GROUND FLOOR PLAN 1:100

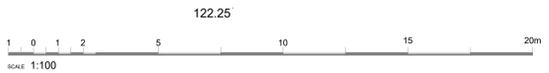

122.25

122.78

122.40