



Typical Second Floor - Third Floor					
Residence ID	BLK	No of Beds	Internal Area	Total GFA	
Ap1 03-07	BLK A	3	113.40 m ²	13.80 m ²	127.20 m ²
Ap1 04-08	BLK A	3	107.90 m ²	15.10 m ²	123.00 m ²
Ap1 09-13	BLK B	2	91.30 m ²	8.00 m ²	99.30 m ²
Ap1 10-14	BLK B	2	96.55 m ²	4.70 m ²	101.25 m ²
Ap1 11-15	BLK B	2	82.00 m ²	3.50 m ²	85.50 m ²
Ap1 12-16	BLK B	3	109.30 m ²	11.20 m ²	120.50 m ²
Ap1 04-06	BLK C	2	104.75 m ²	10.75 m ²	115.50 m ²
Ap1 05-07	BLK C	2	105.55 m ²	8.15 m ²	113.70 m ²
Ap1 04-06	BLK D	3	121.30 m ²	12.70 m ²	134.00 m ²
Ap1 05-07	BLK D	3	141.00 m ²	8.20 m ²	149.20 m ²
Ap1 05-07	BLK E	2	87.15 m ²	9.10 m ²	96.25 m ²
Ap1 04-08	BLK E	2	85.05 m ²	9.80 m ²	94.85 m ²
Ap1 05-07	BLK F	2	87.40 m ²	9.60 m ²	97.00 m ²
Ap1 04-08	BLK F	2	88.00 m ²	9.60 m ²	97.60 m ²
Ap1 05-07	BLK G	2	90.40 m ²	9.60 m ²	100.00 m ²
Ap1 04-08	BLK G	2	103.15 m ²	10.00 m ²	113.15 m ²

Penthouse					
Ap1	BLK	No of Beds	Internal Area	Total GFA	
Ap1 09	BLK A	3	101.40 m ²	23.30 m ²	124.70 m ²
Ap1 10	BLK A	3	99.20 m ²	22.50 m ²	121.70 m ²
Ap1 17	BLK B	3	122.10 m ²	44.00 m ²	166.10 m ²
Ap1 18	BLK B	2	92.60 m ²	88.00 m ²	180.60 m ²
Ap1 08	BLK C	2	95.60 m ²	34.20 m ²	129.80 m ²
Ap1 09	BLK C	2	82.40 m ²	34.20 m ²	116.60 m ²
Ap1 08	BLK D	2	94.60 m ²	41.10 m ²	135.70 m ²
Ap1 09	BLK D	3	107.75 m ²	34.70 m ²	142.45 m ²
Ap1 09	BLK E	1	55.88 m ²	33.90 m ²	89.78 m ²
Ap1 10	BLK E	2	75.00 m ²	24.50 m ²	99.50 m ²
Ap1 09	BLK F	1	58.60 m ²	34.40 m ²	93.00 m ²
Ap1 10	BLK F	2	81.20 m ²	24.50 m ²	105.70 m ²
Ap1 09	BLK G	1	58.60 m ²	24.65 m ²	83.25 m ²
Ap1 10	BLK G	2	97.30 m ²	26.40 m ²	123.70 m ²

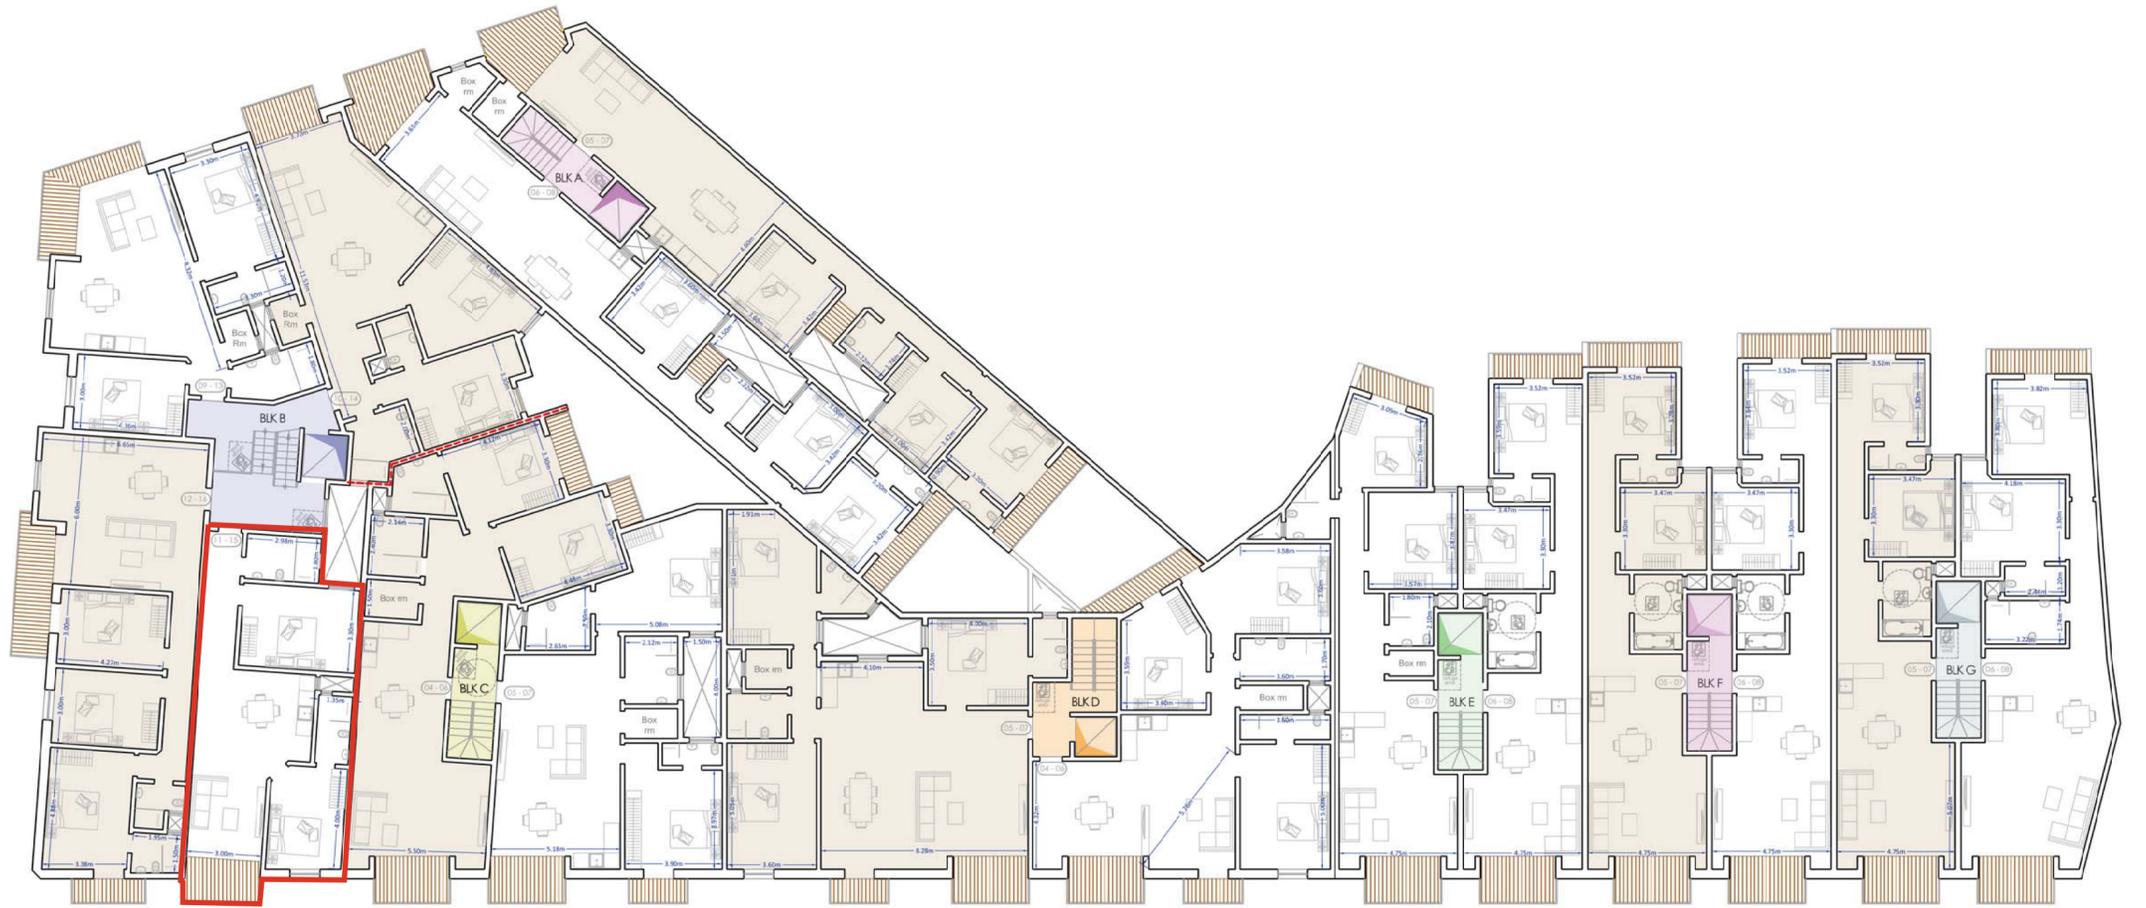

Typical Second and Third Floor Level
Scale 1:100

Scale 1:100 - A0
Scale 1:200 - A2

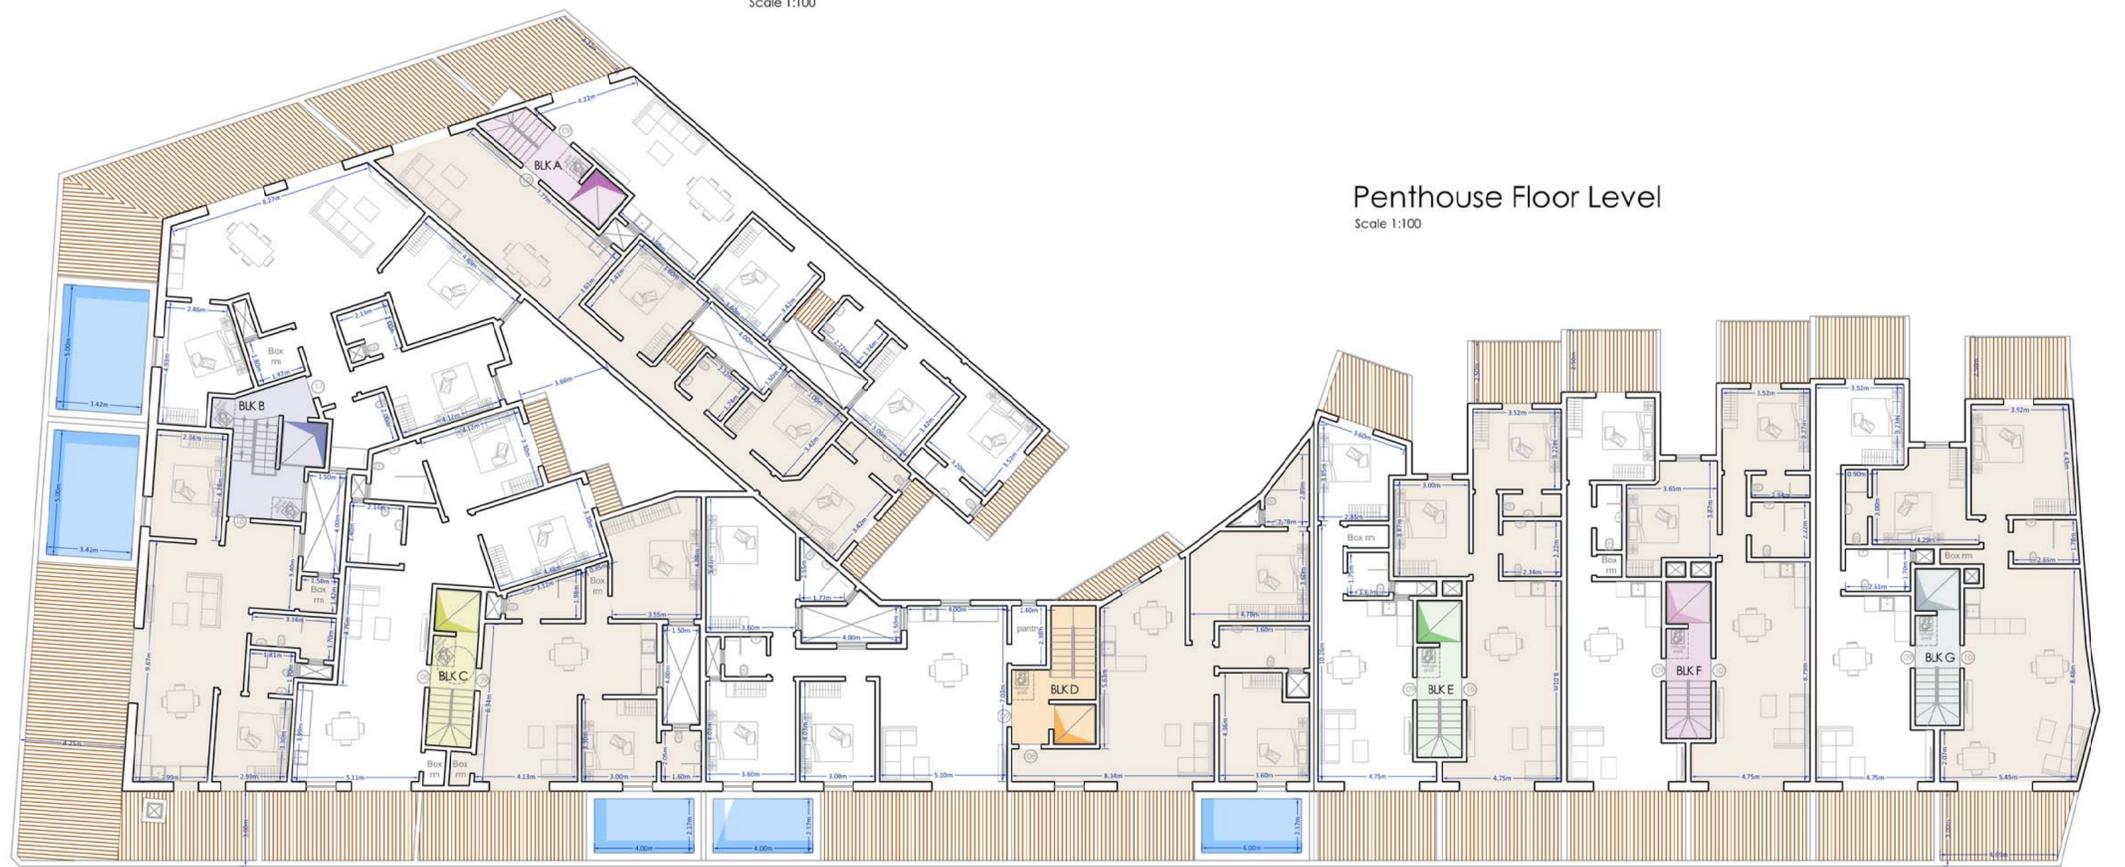

Penthouse Floor Level
Scale 1:100