


0 1 2 3 4 5 10 15 Mts 1 : 100

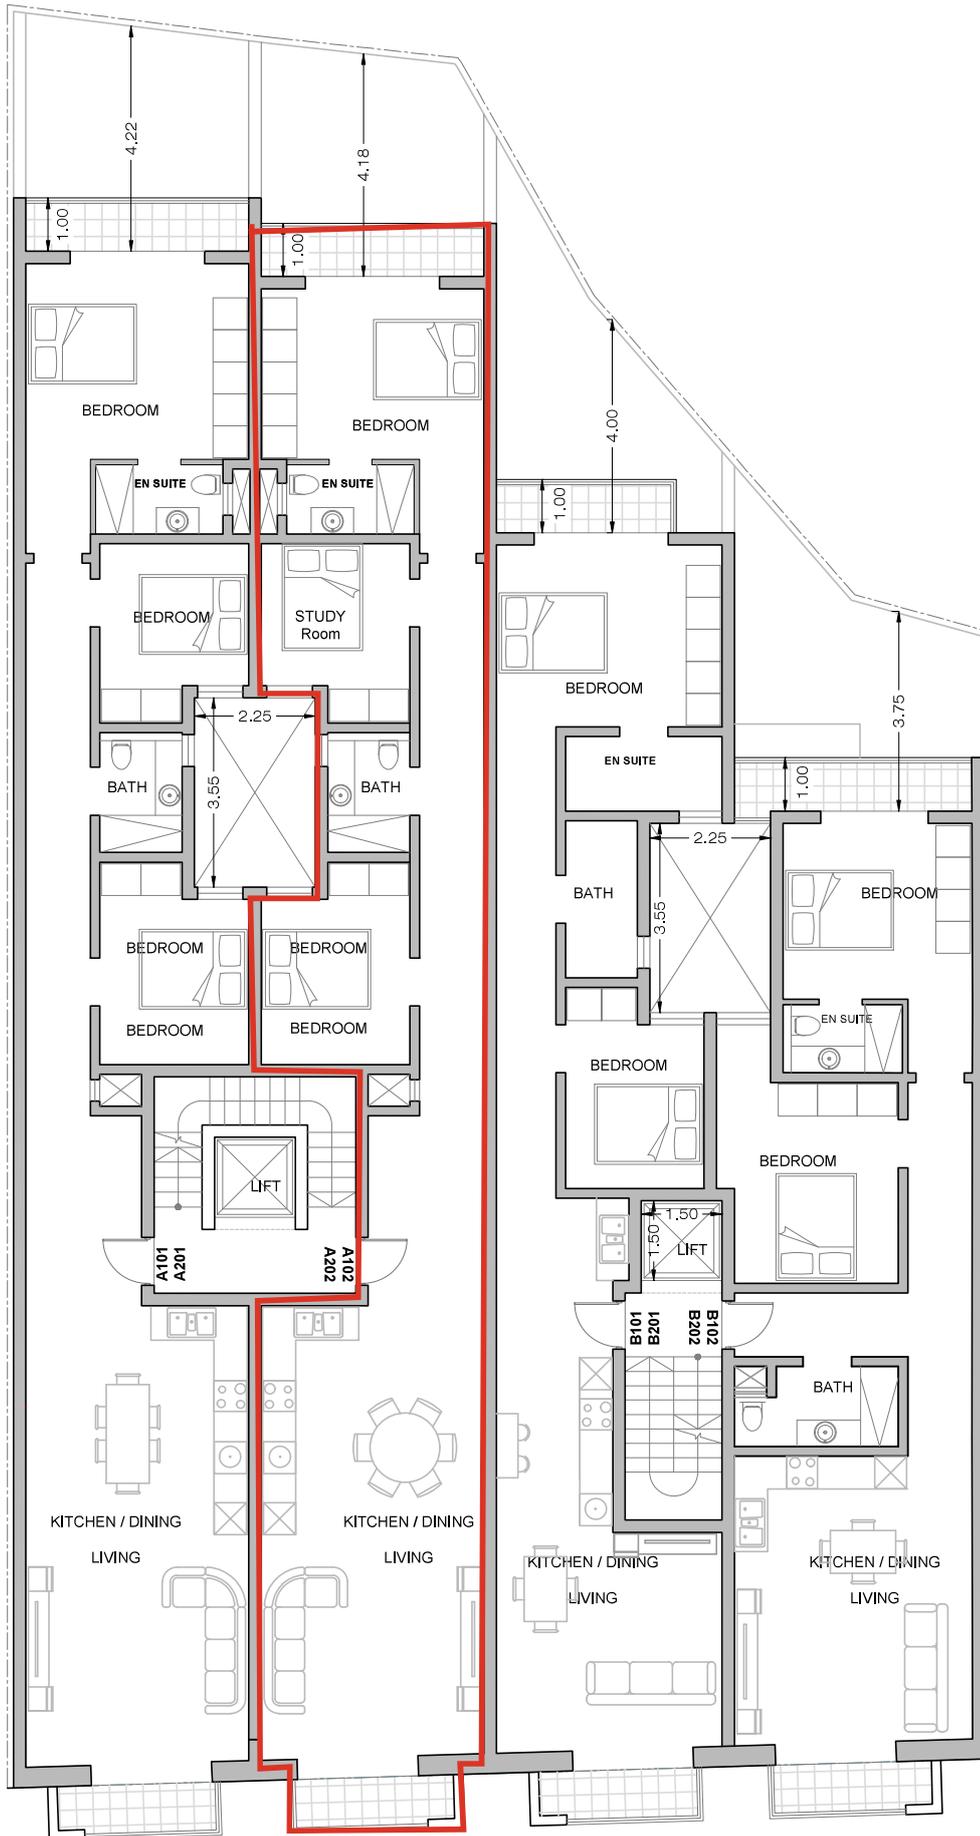

AREAS

UNIT	INTERNAL	EXTERNAL
A101	117.8m ²	7.0m ²
A102	108.6m ²	7.0m ²
B101	83.6m ²	6.2m ²
B102	84.8m ²	7.3m ²

AREAS

UNIT	INTERNAL	EXTERNAL
A 201	117.8m ²	7.0m ²
A 202	108.6m ²	7.0m ²
B 201	83.6m ²	6.2m ²
B 202	84.8m ²	7.3m ²

FIRST & SECOND FLOORS
PROPOSED Scale 1:100