


0 1 2 3 4 5 10 15 Mts 1 : 100

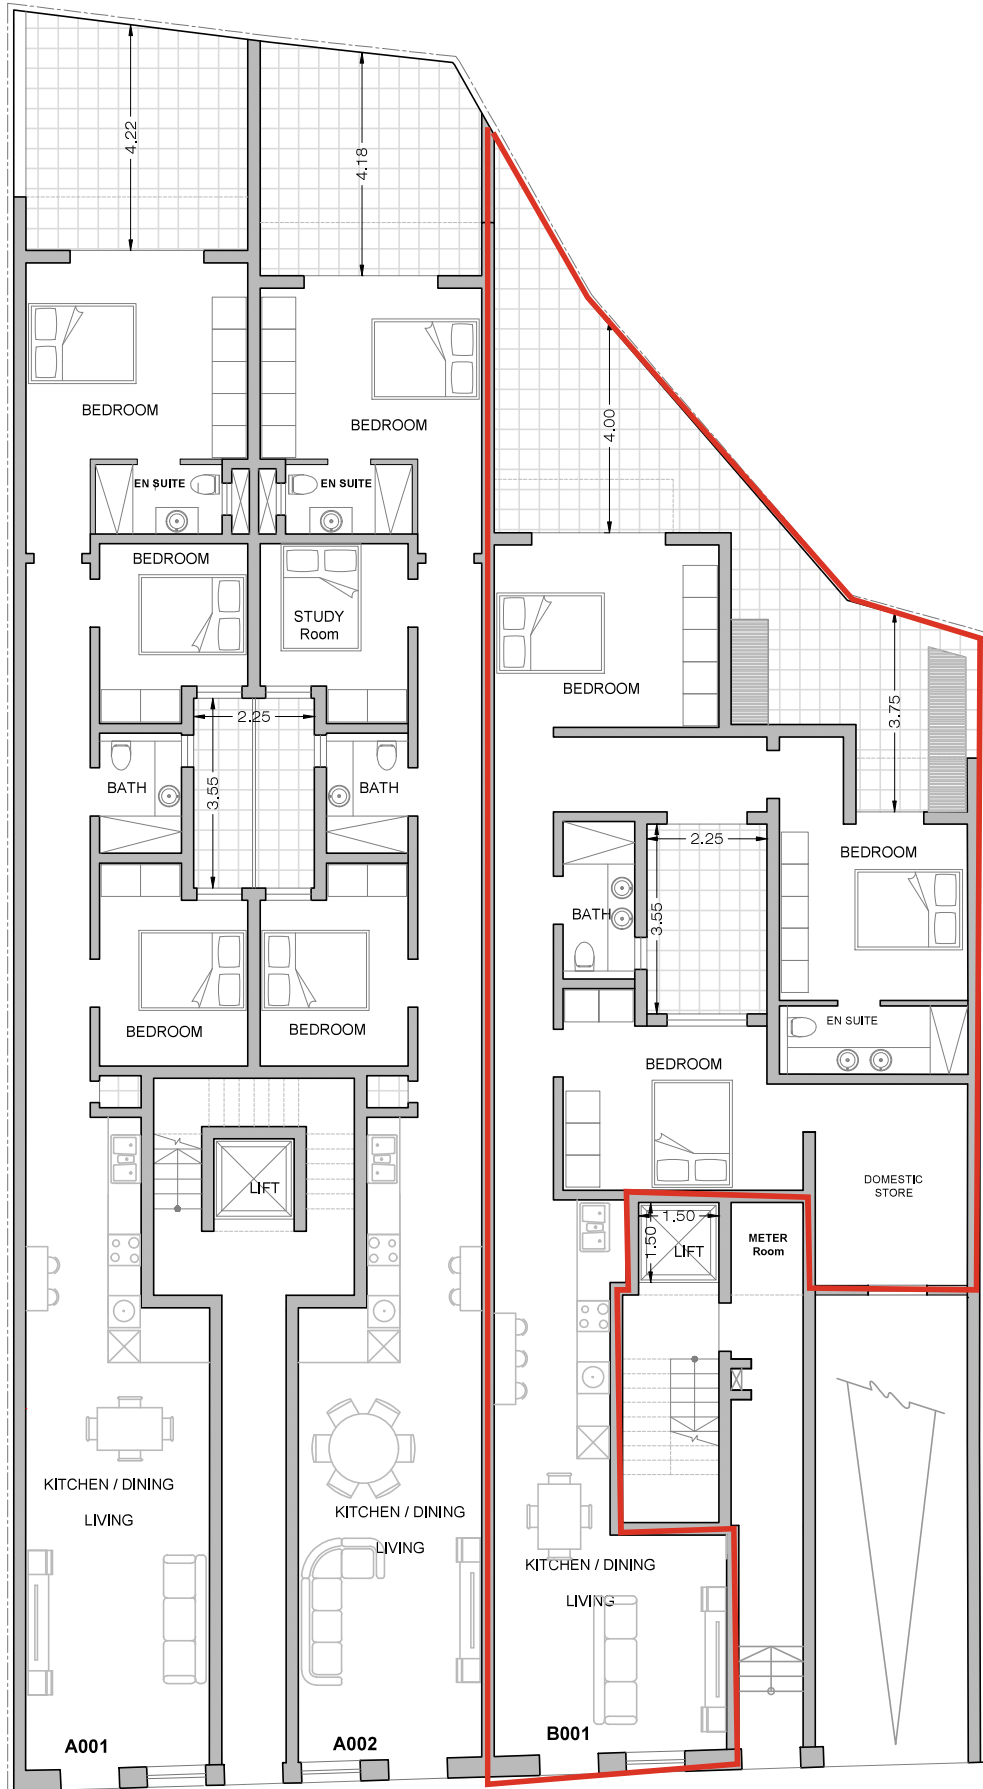

AREAS		
UNIT	INTERNAL	EXTERNAL
A001	112.0m ²	22.0m ²
A002	102.0m ²	21.0m ²
B001	137.0m ²	42.0m ²

GROUND FLOOR
PROPOSED Scale 1:100