





Proposed Ground Floor Level 00


scale 1:100

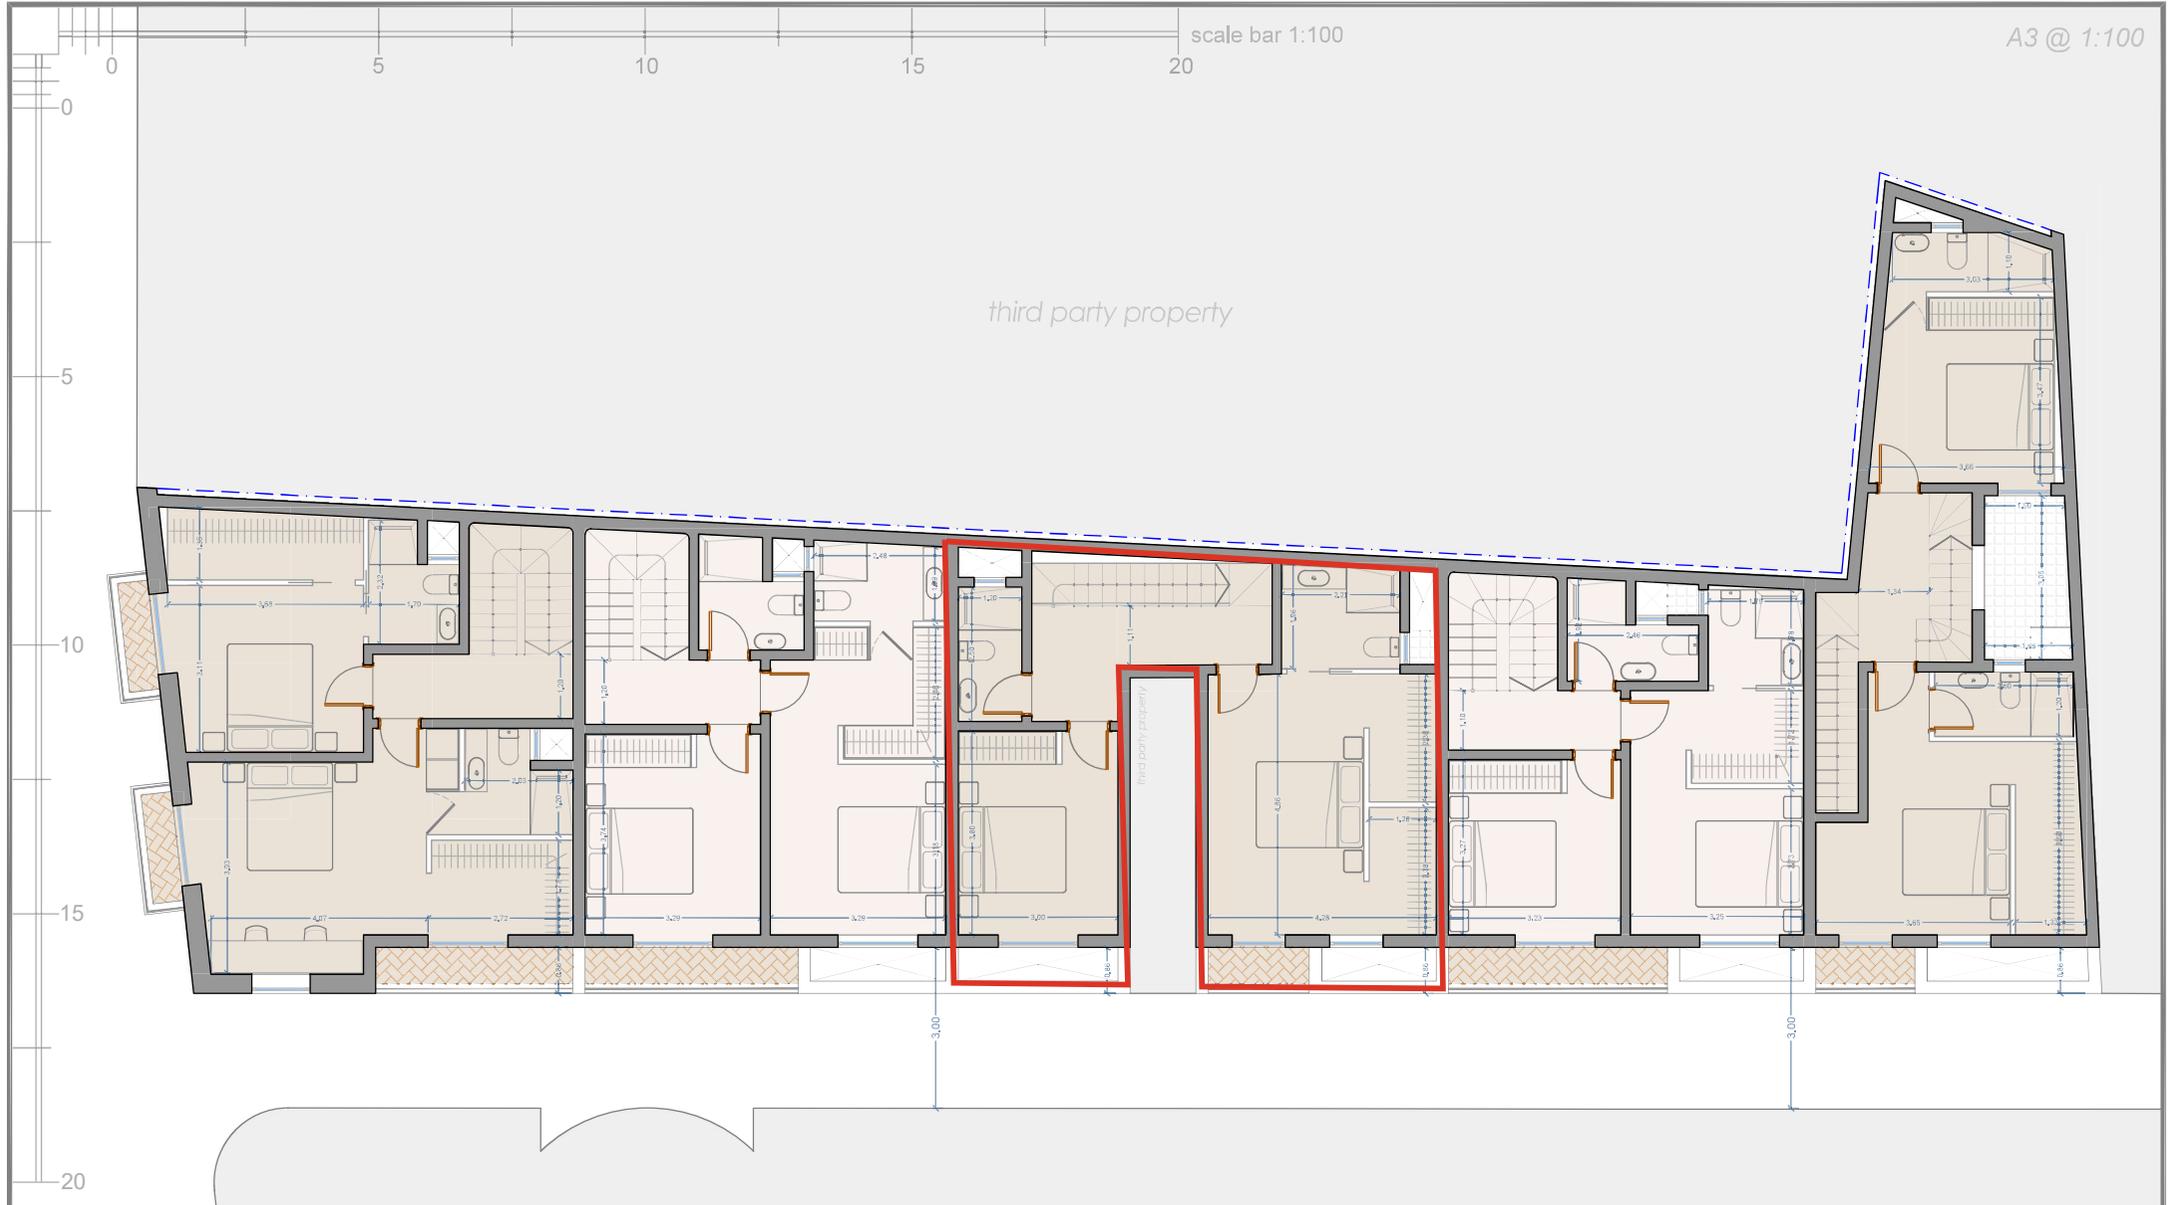

Proposed First Floor Level 01

scale 1:100

 

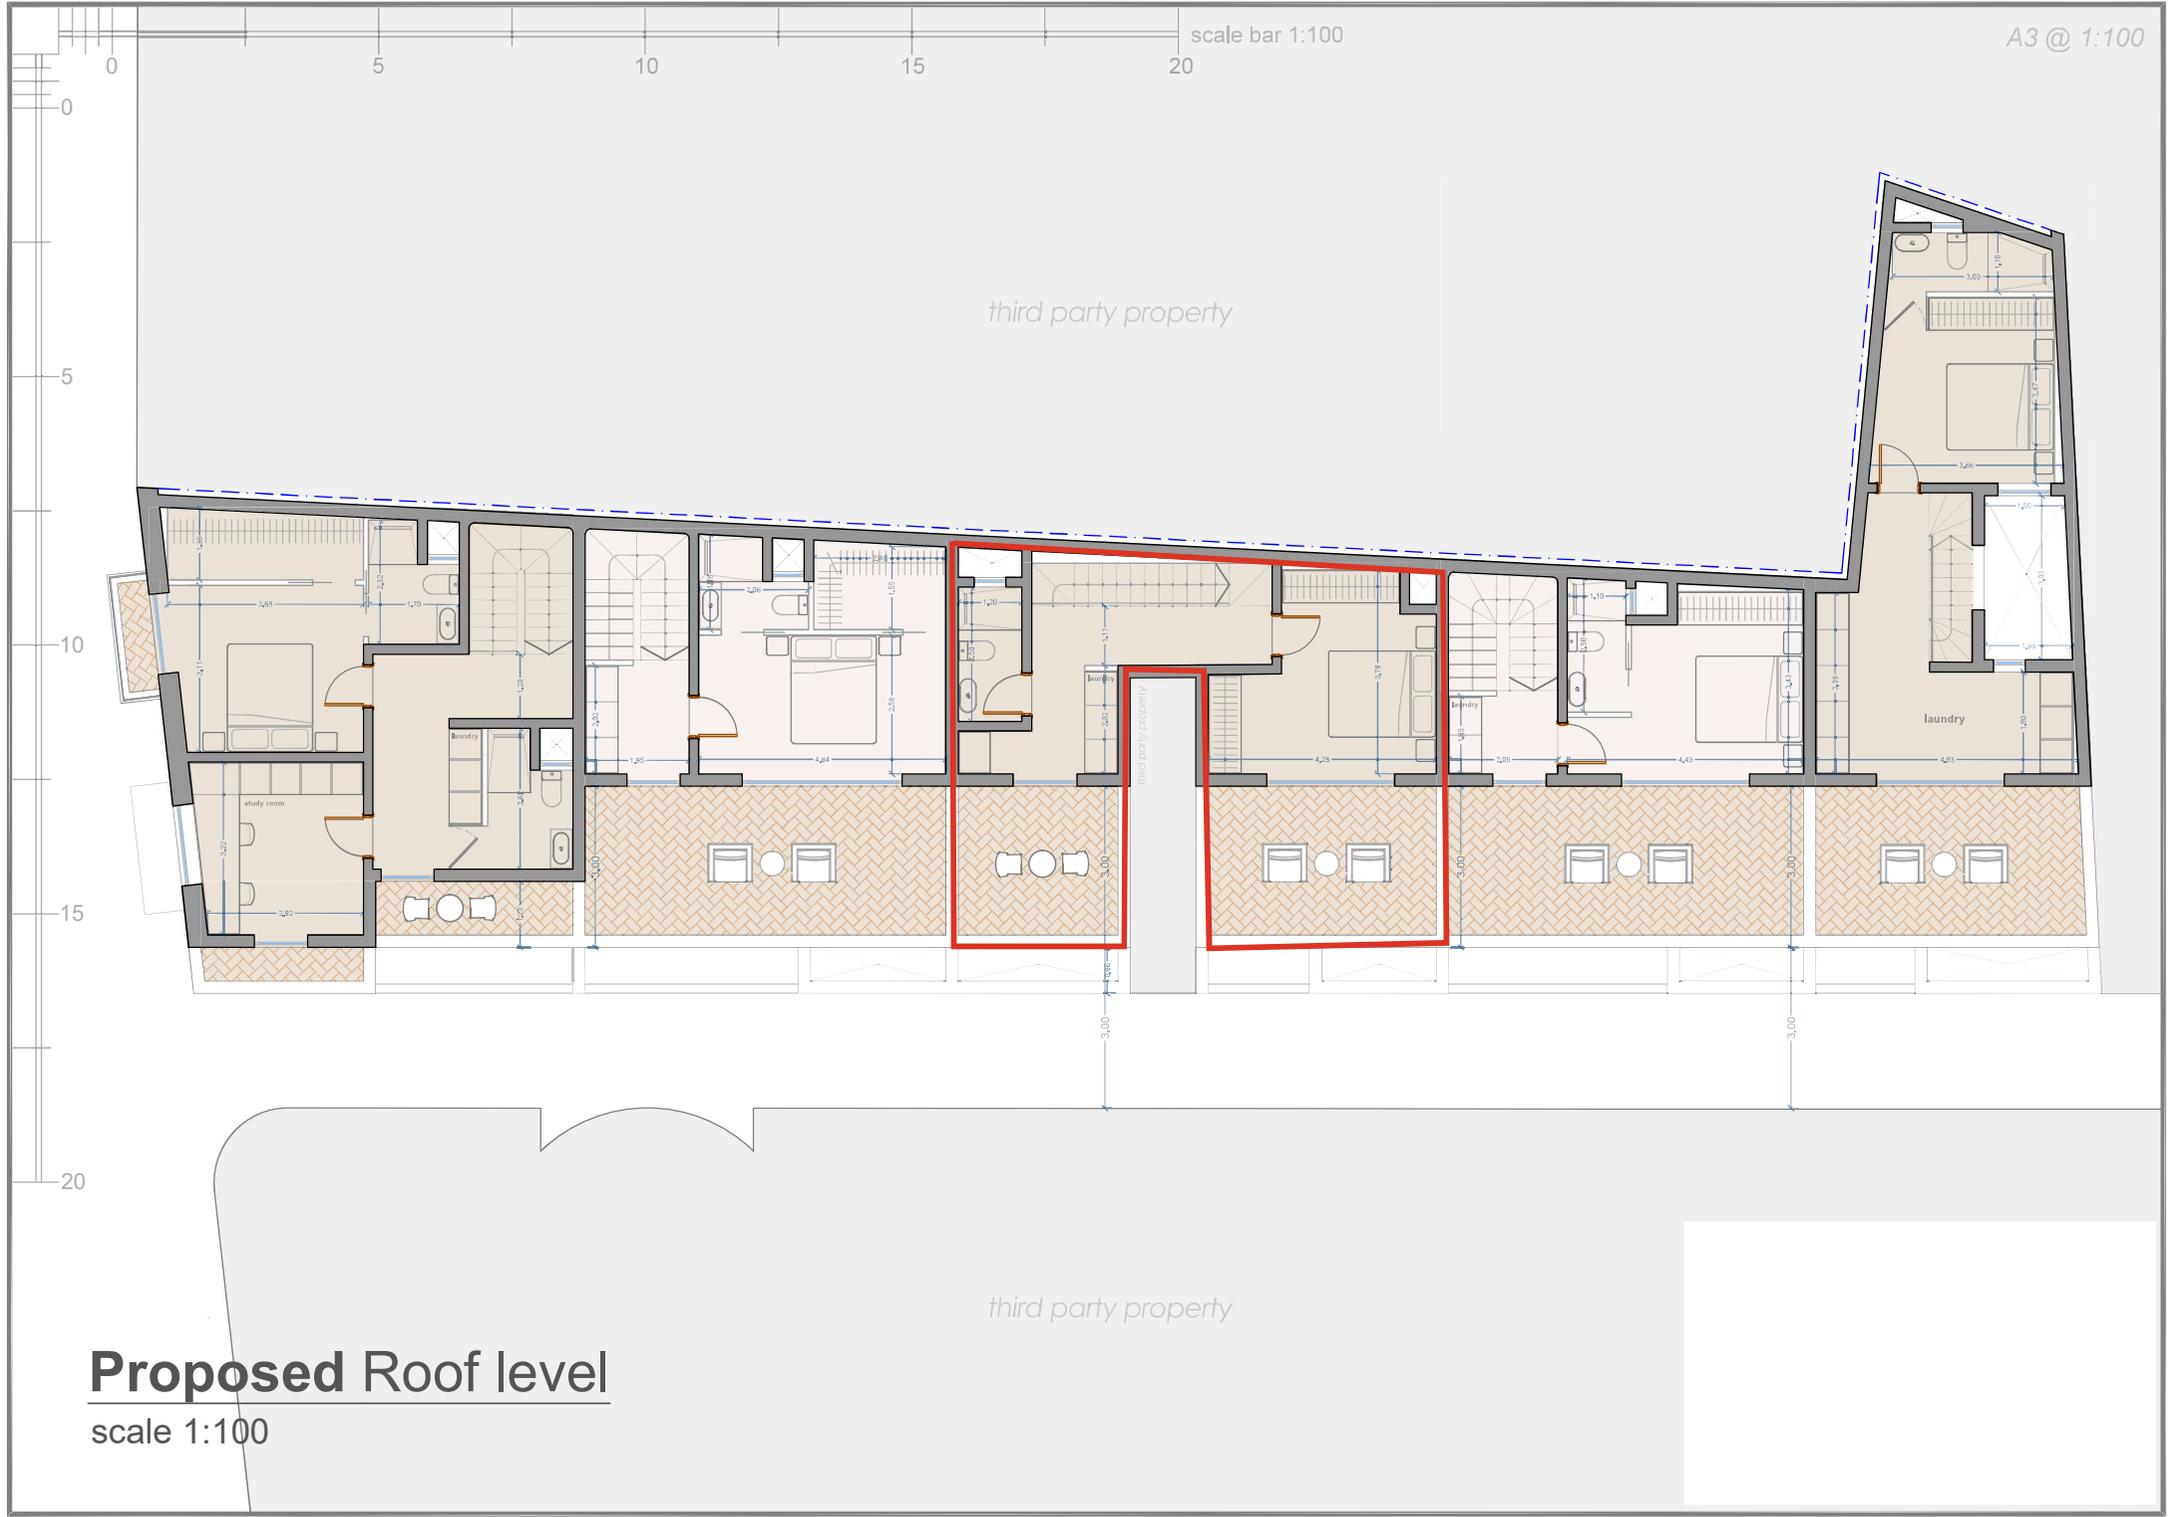

Proposed Roof level

scale 1:100