


UNIT	INTERNAL	EXTERNAL	TOTAL
02	1.68 sqm	1.4 sqm	182 sqm

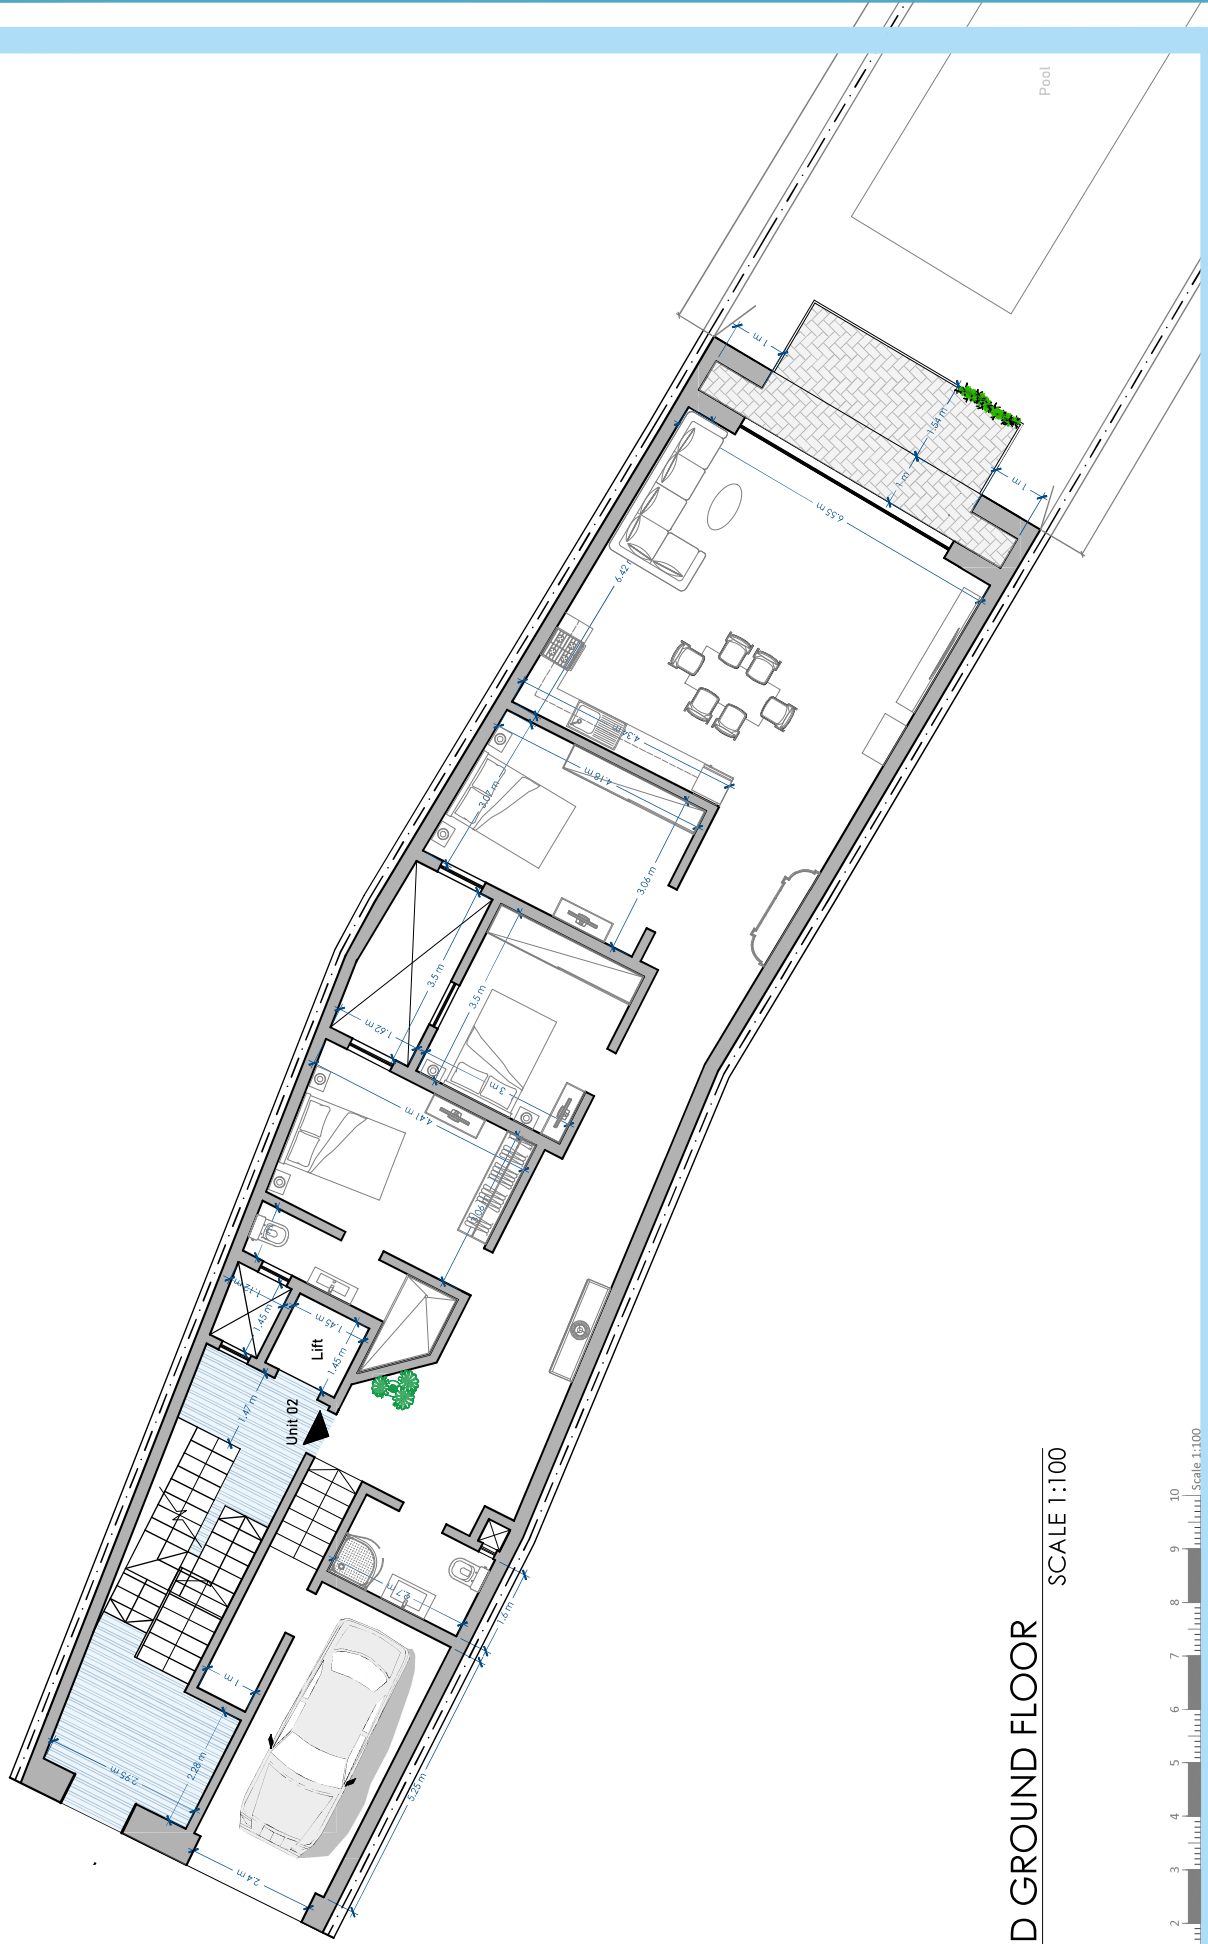

**ELEVATED GROUND FLOOR**  
 PROPOSED  
 SCALE 1:100

