


Proposed Ground Floor Plan

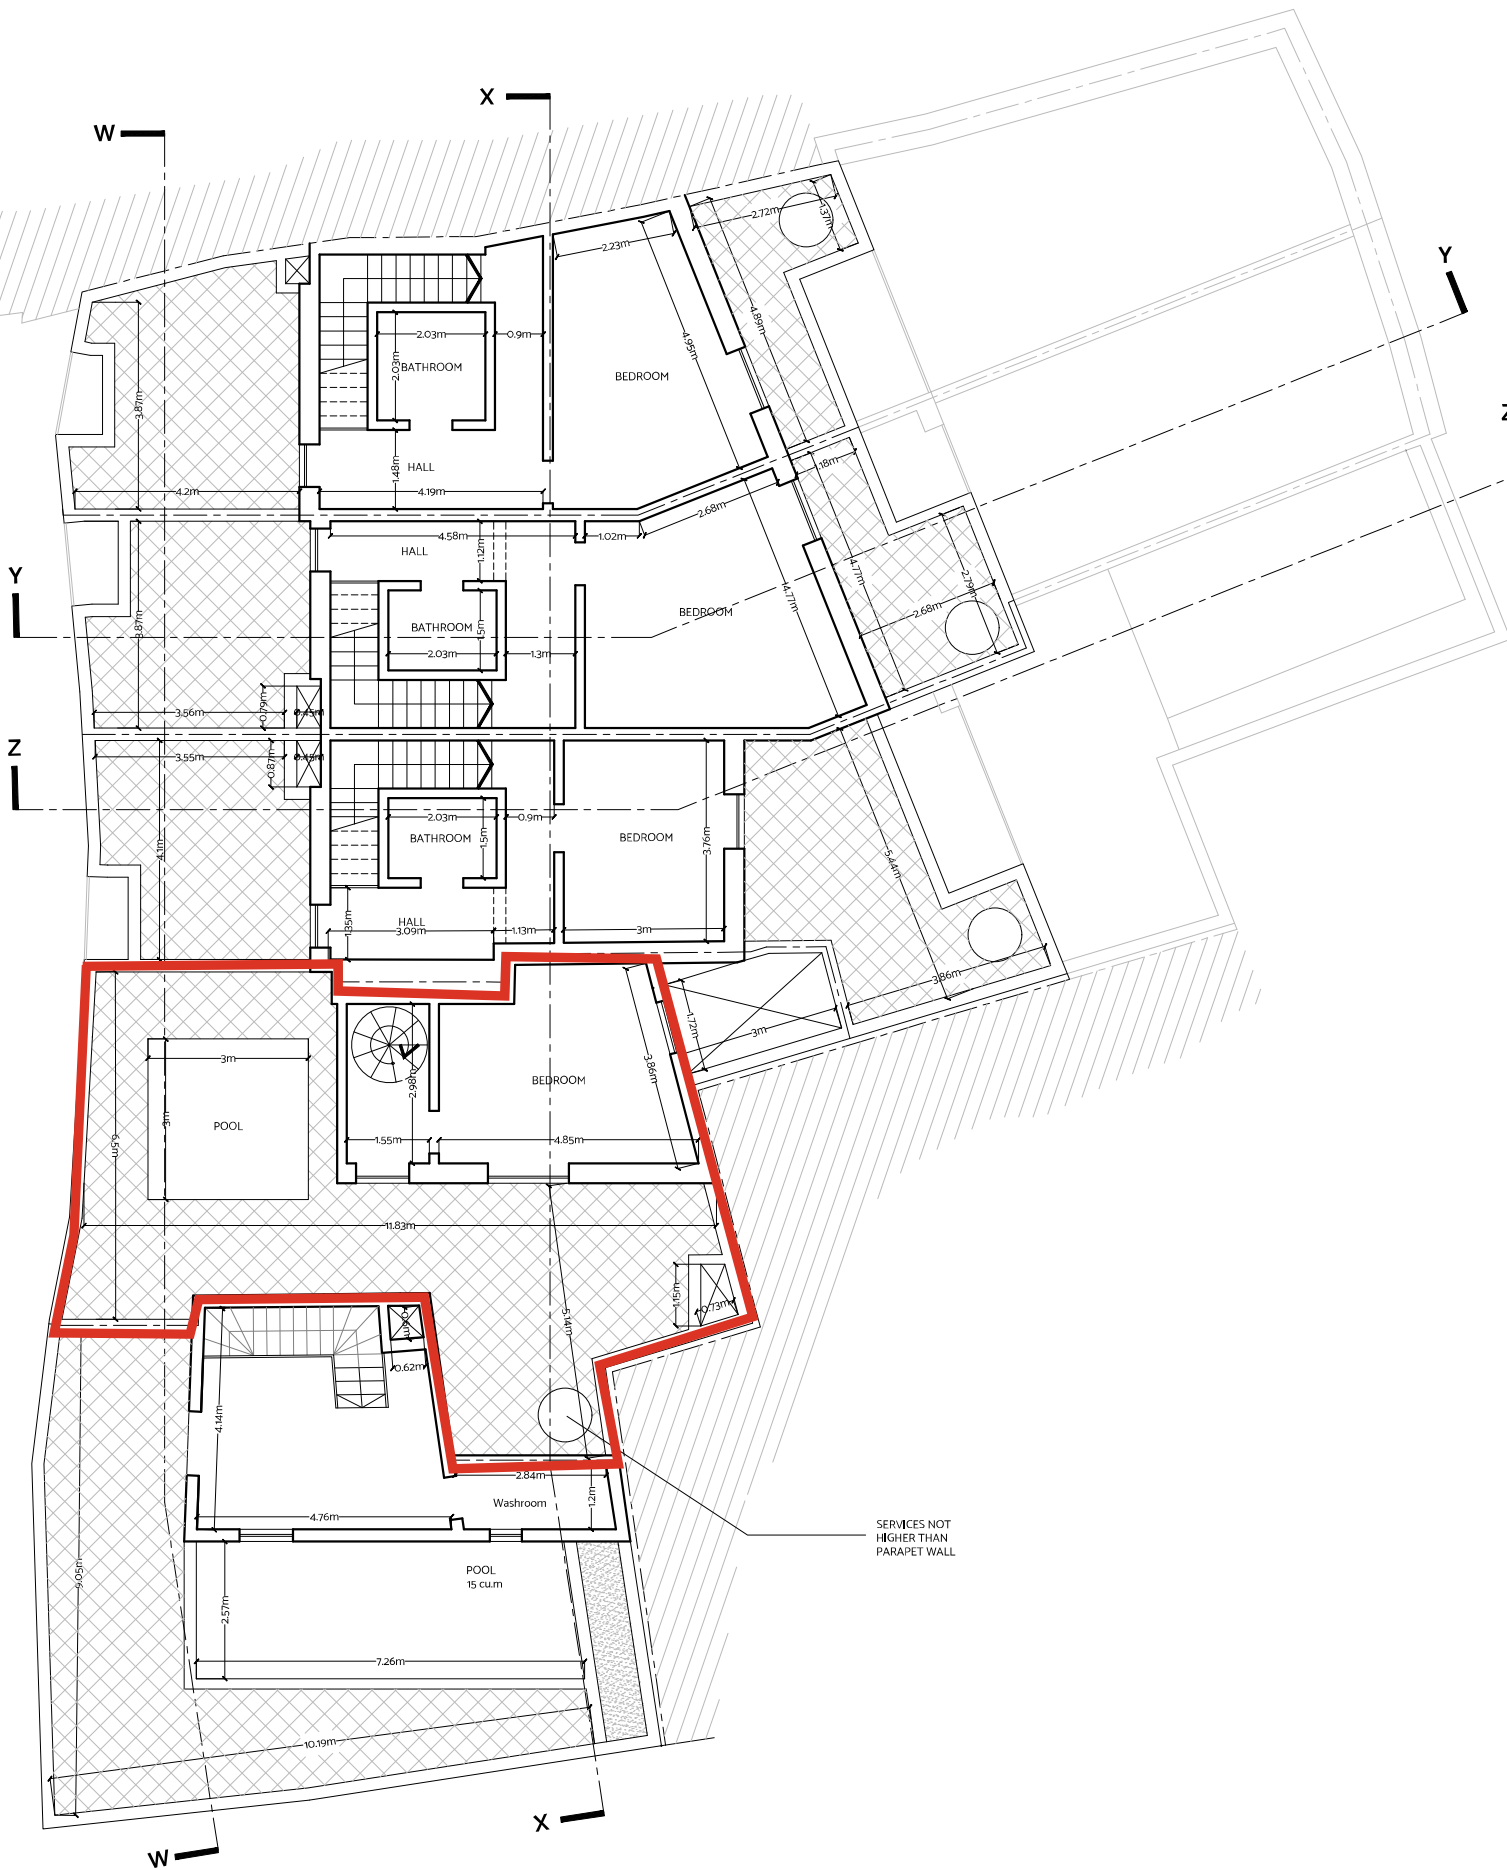

Proposed Receded Floor Plan
 Scale 1:100
 clean copy