


Proposed Ground Floor Plan

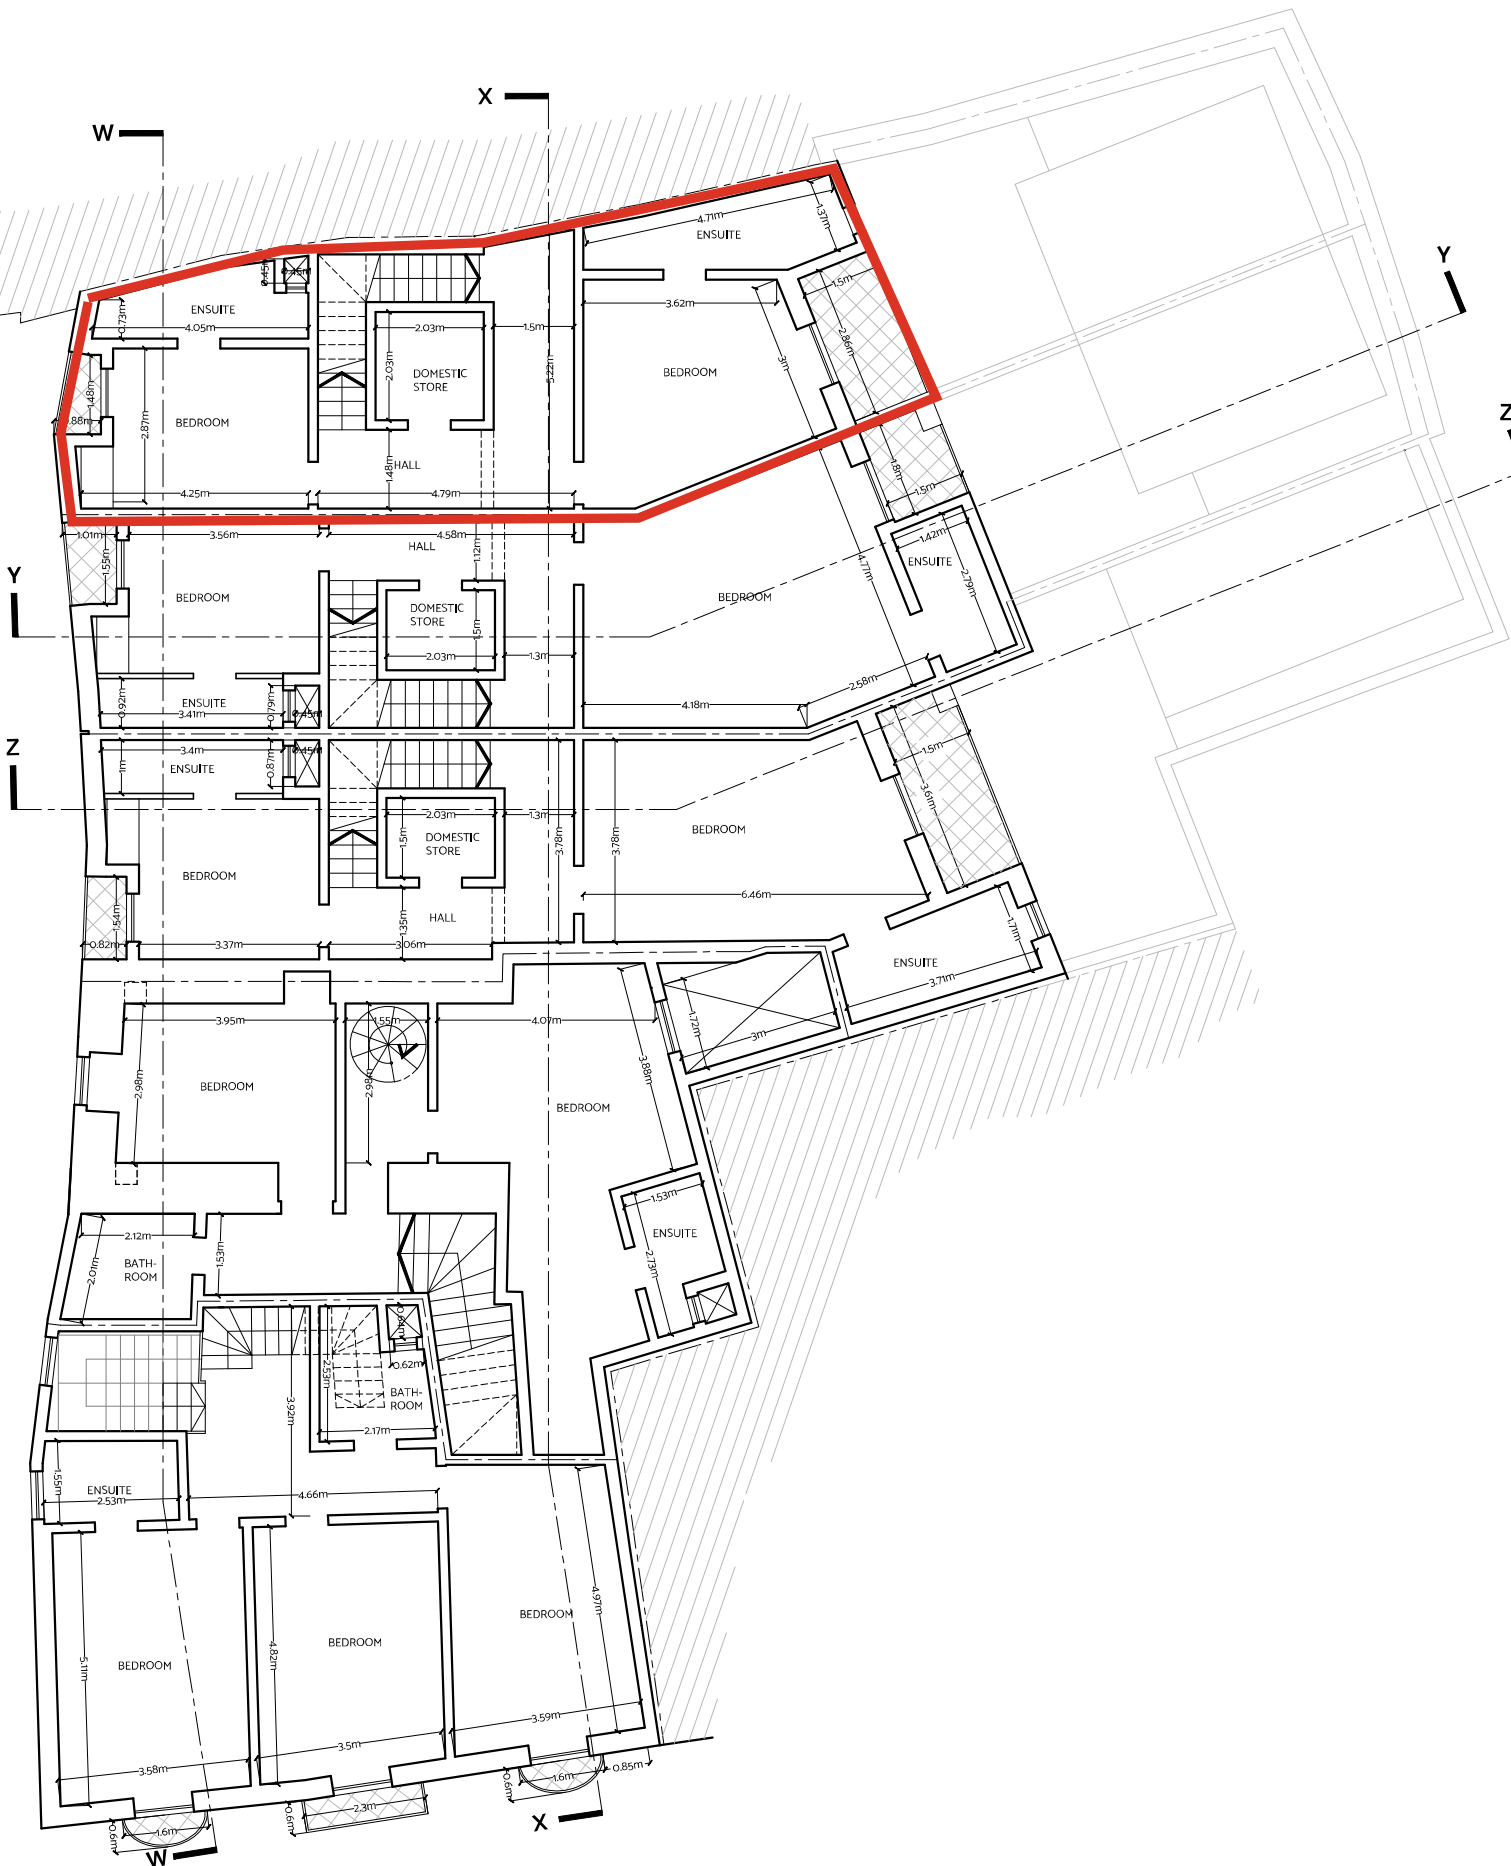

Proposed First Floor Plan

Scale 1:100
clean copy

