




GROUND FLOOR  
PROPOSED  
Scale 1:100

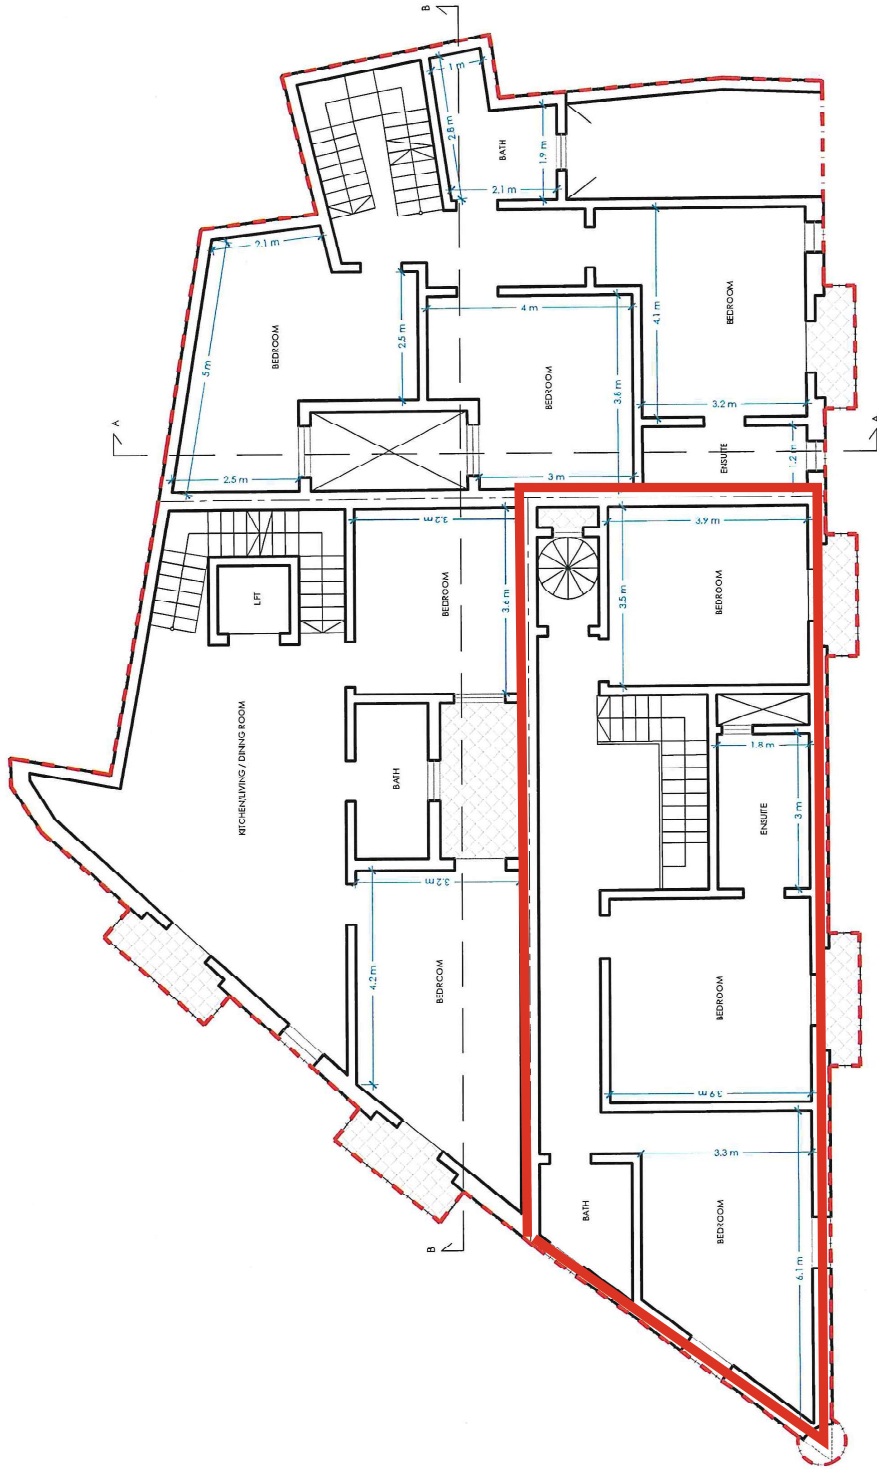

FIRST FLOOR  
PROPOSED  
Scale 1:100

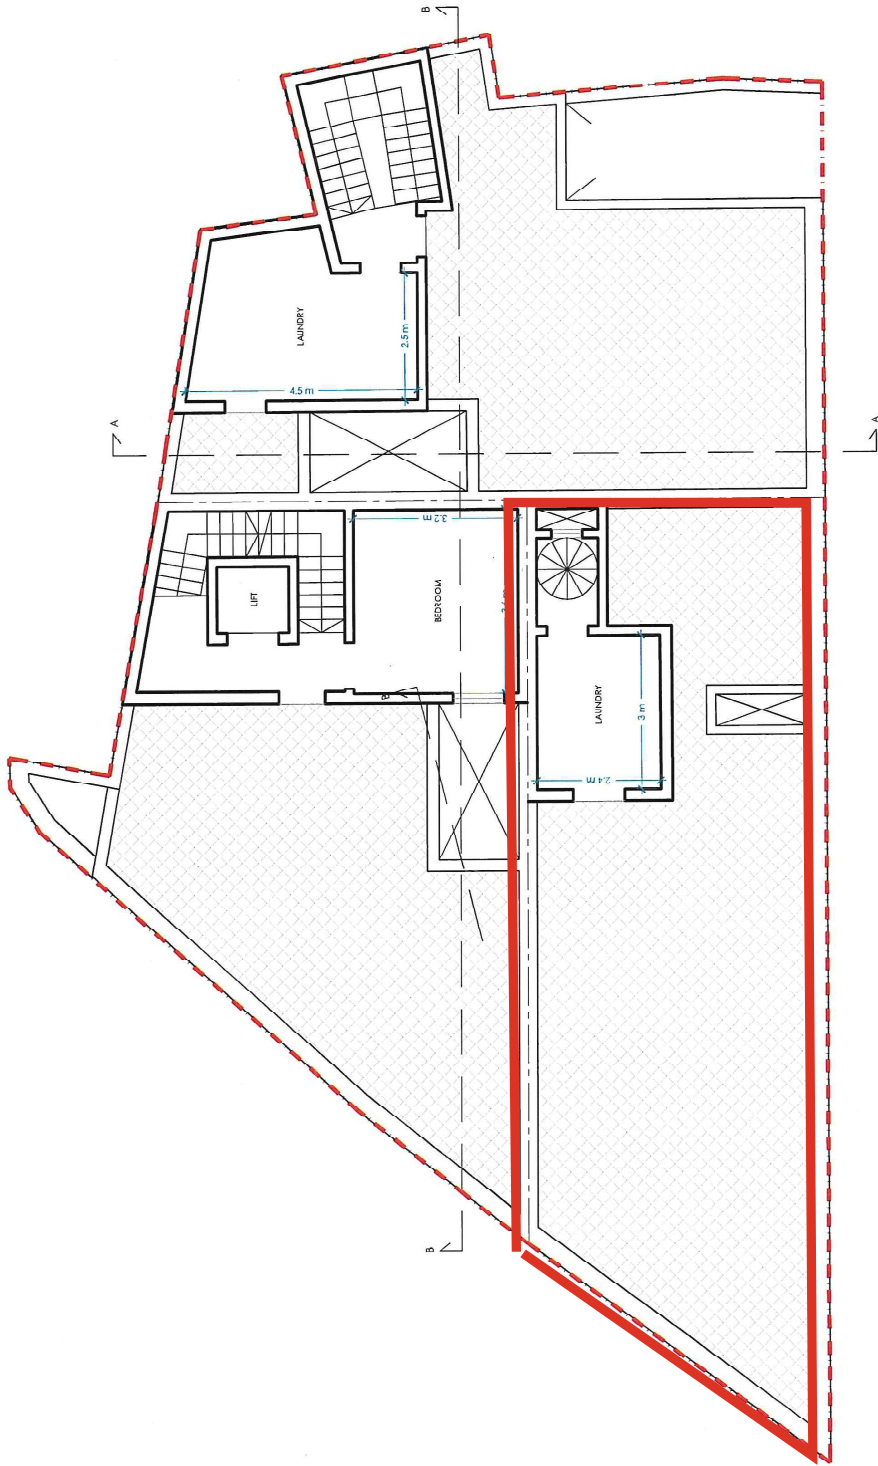

ROOF FLOOR  
PROPOSED Scale 1:100

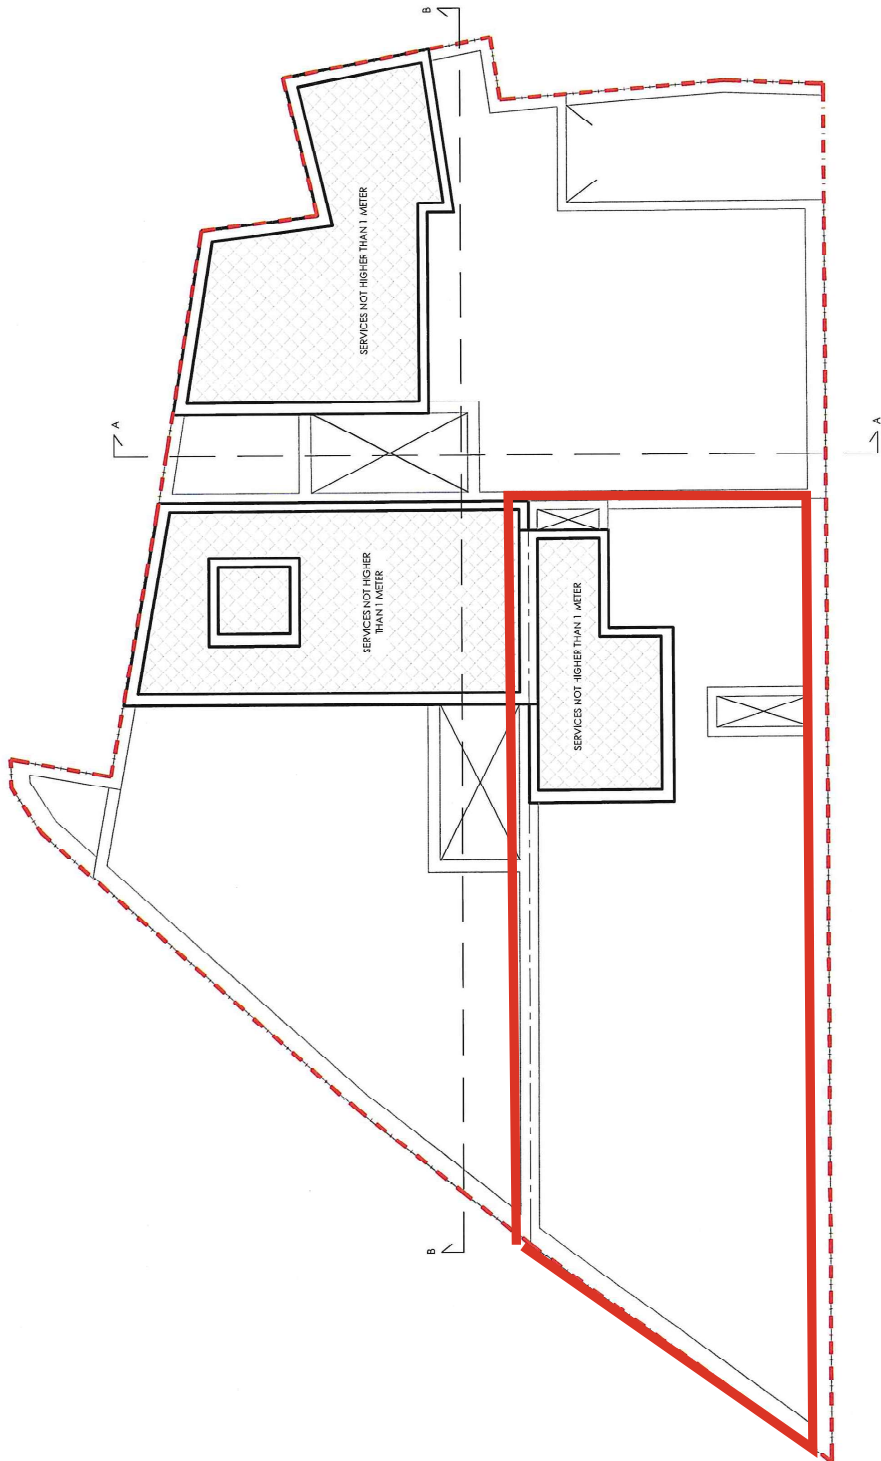

ROOF OVER ROOF FLOOR  
 FRCP/SED Scale 1:100