


Block	Door no.	Internal Area	External Area			Int+Front
			Front	Front	Back	
H	Apartment 3	117.65 s.m.	2.43 s.m.	-	-	120.08 s.m.
H	Apartment 4	106.75 s.m.	1.85 s.m.	-	-	108.60 s.m.
G	Apartment 3	99.78 s.m.	1.79 s.m.	-	-	101.51 s.m.
G	Apartment 4	104.82 s.m.	2.18 s.m.	-	-	107 s.m.
F	Apartment 3	102.30 s.m.	2.24 s.m.	-	-	104.54 s.m.
F	Apartment 4	109.40 s.m.	2.93 s.m.	-	-	111.43 s.m.

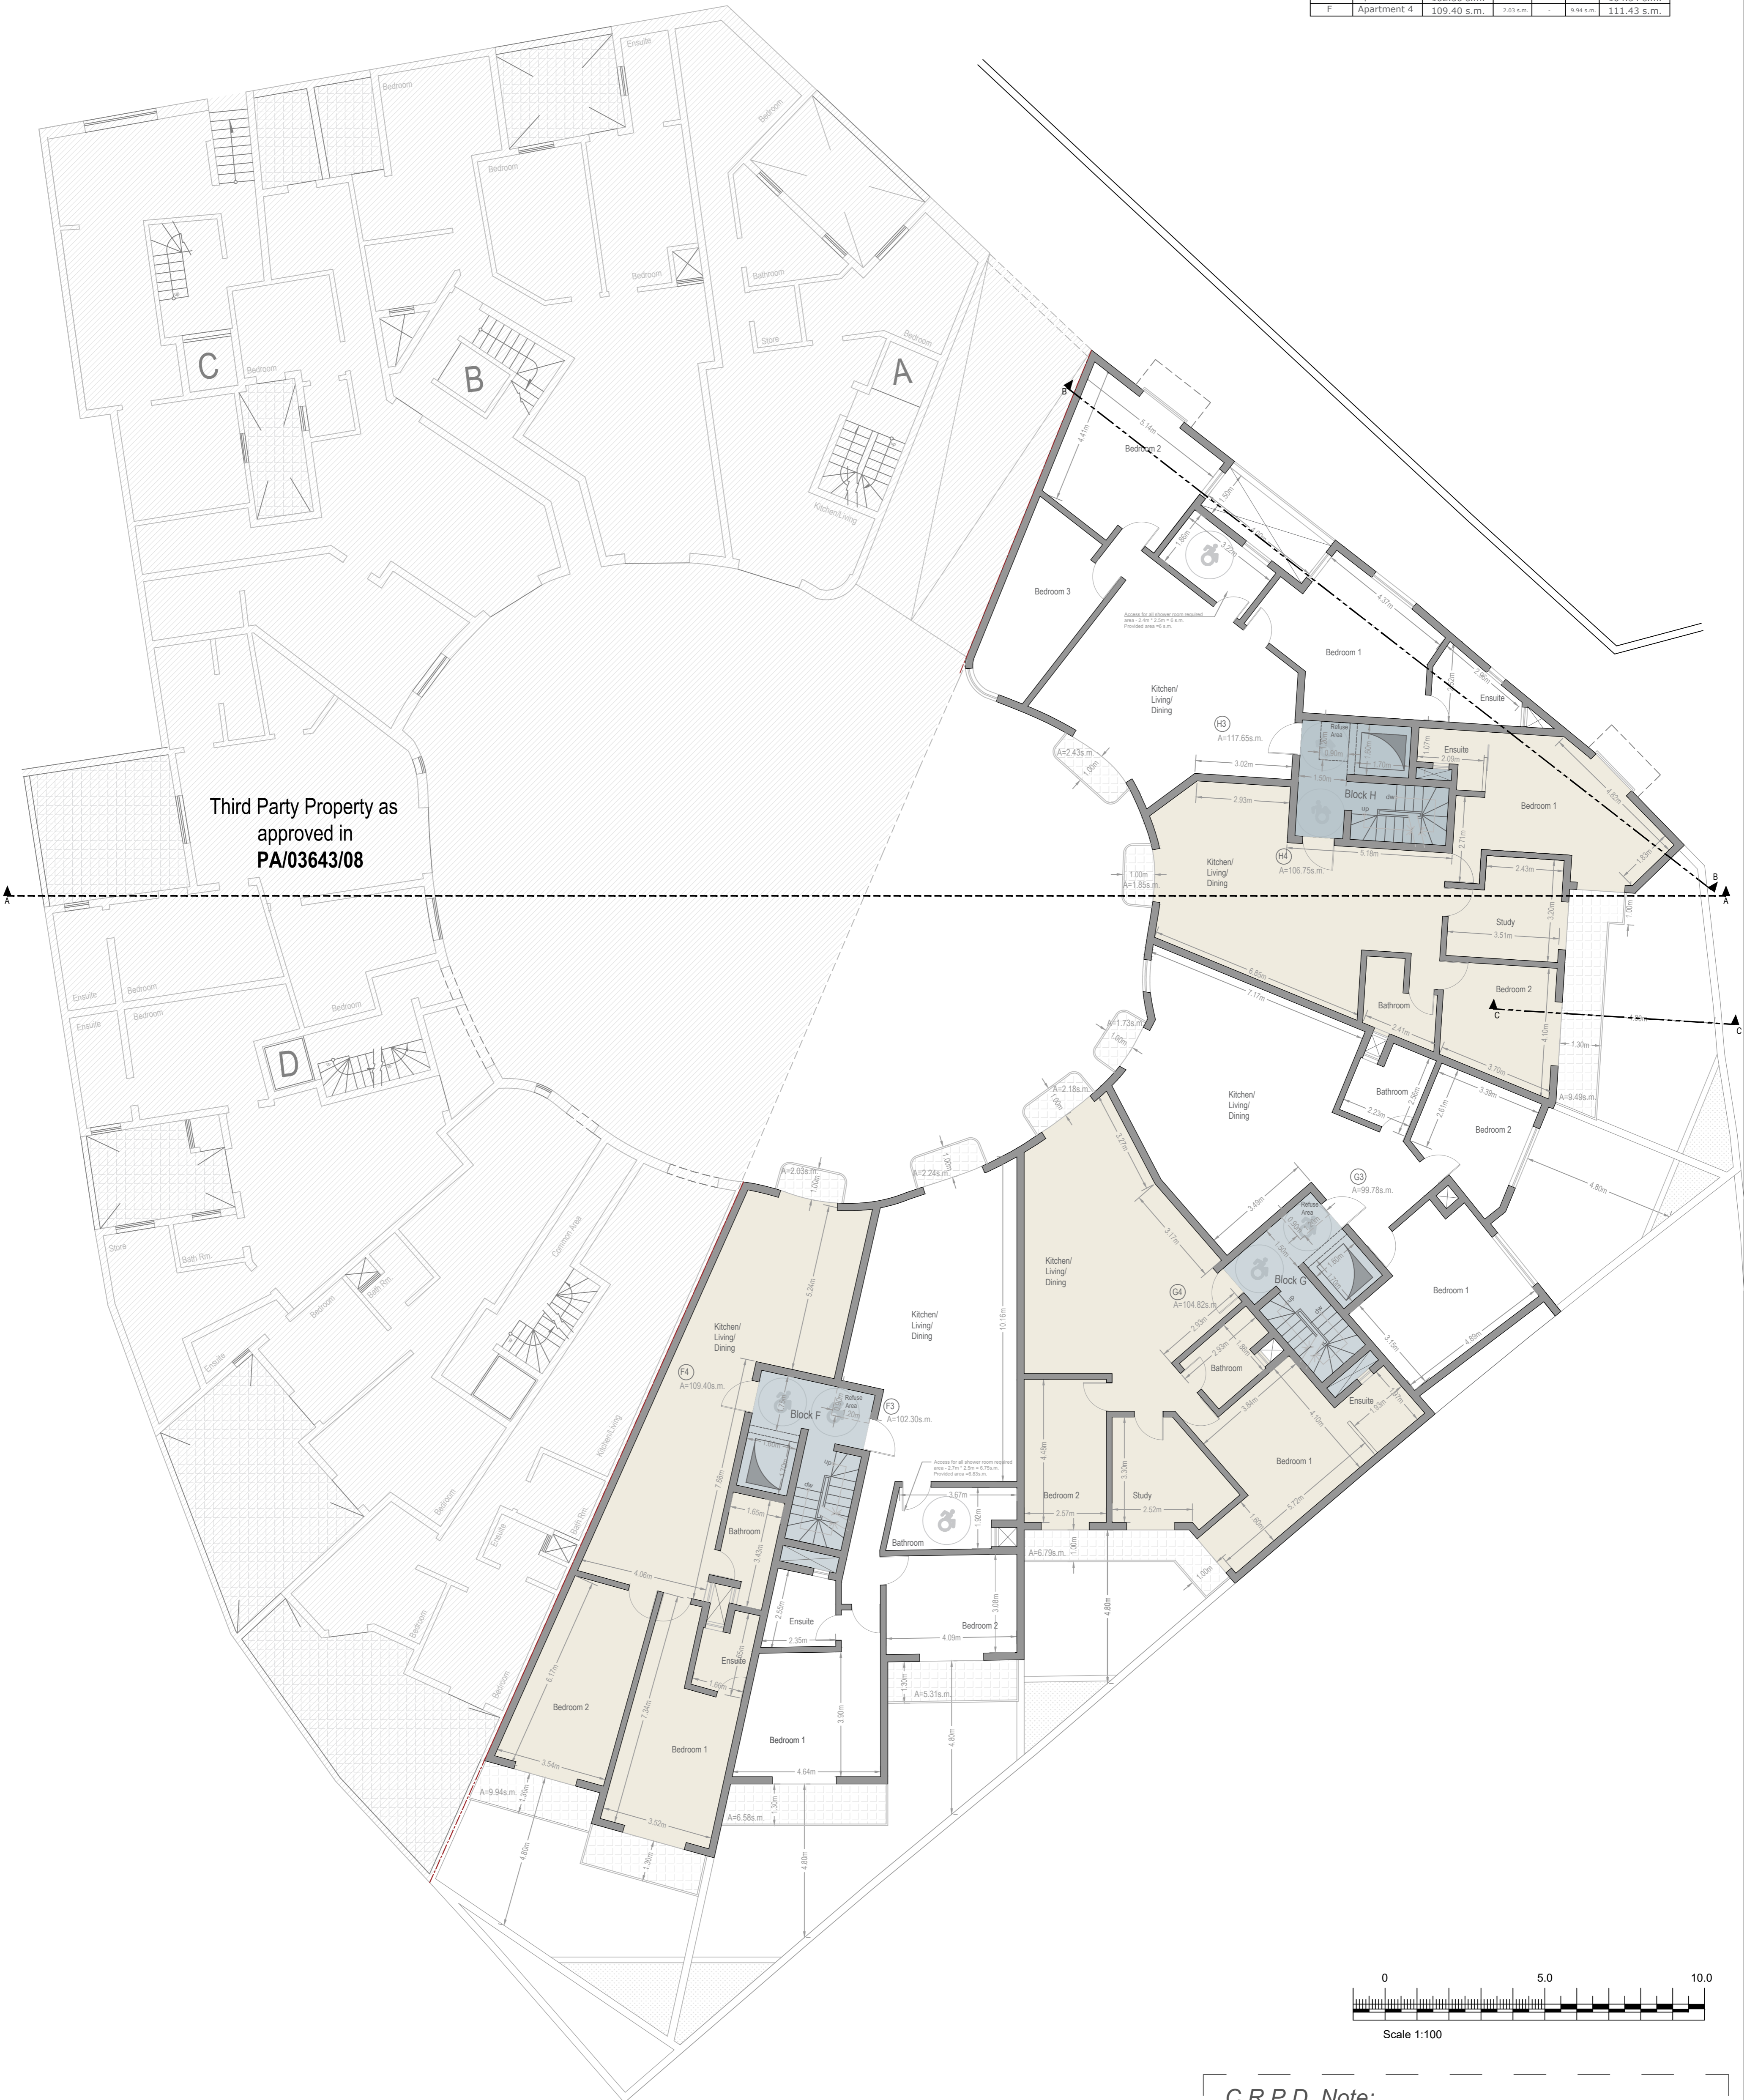

Proposed First Floor

C.R.P.D. Note:

- ALL LINES THAT MAY BE INDICATING STEPS FOR ACCESS FOR ALL ARE < 15mm THRESHOLD;
- EXTERNAL SURFACES ARE NON-SLIP

Project Title Proposed extension to PA/03643/08 and PA/03643/09 by proposing the execution of plot, proposed construction of 36 garages at basement levels and 35 apartments including balconies.	Scale - 1:100	Reference - MD.GHM.01
Drawing Title - Proposed First Floor, Option 2	Date - 24/02/2020	Drawing No. - 05
Site Address - Biskunetta residence, new street in triq I-Provigarij, Ouhassiem, Gozo	Drawn by - G.F.	Client - Mr. Joseph Vella



Maria Schembri Grima
 M. Sc. Structural Engineering,
 B.E. & A.(Hons), A.& C.E., Eur. Ing.,
 A - 23, Altimia Court, Office 1,
 Triq G. Calleja, Swatar,
 T - 27120608
 M - 7709 5622
 E - maria@msgarchitects.com

- Green - As Approved But Not Constructed
- Blue - As Actually Constructed
- Yellow - To be Demolished
- Red - Proposed for Construction