




Fl#	Int. area	Ext. area
A5,7	119m²	13m²
A6,8	113m²	15m²
B9,13	91m²	8m²
B10,14	100m²	5m²
B11,15	83m²	6m²
B12,16	111m²	11m²
C4,6	95m²	11m²
C5,7	89m²	12m²
D4,6	126m²	13m²
D5,7	147m²	8m²
E5	91m²	6m²
E6	88m²	7m²
F5,7	90m²	10m²
F6,8	92m²	10m²
G5,7	93m²	10m²
G6,8	107m²	10m²
A9	104m²	23m²
A10	103m²	23m²
B17	126m²	67m²
B18	90m²	92m²
C8	96m²	25m²
C9	83m²	34m²
D8	96m²	41m²
D9	109m²	37m²
E7	91m²	6m²
E8	88m²	7m²
F9	60m²	24m²
F10	81m²	24m²
G9	59m²	24m²
G10	98m²	26m²

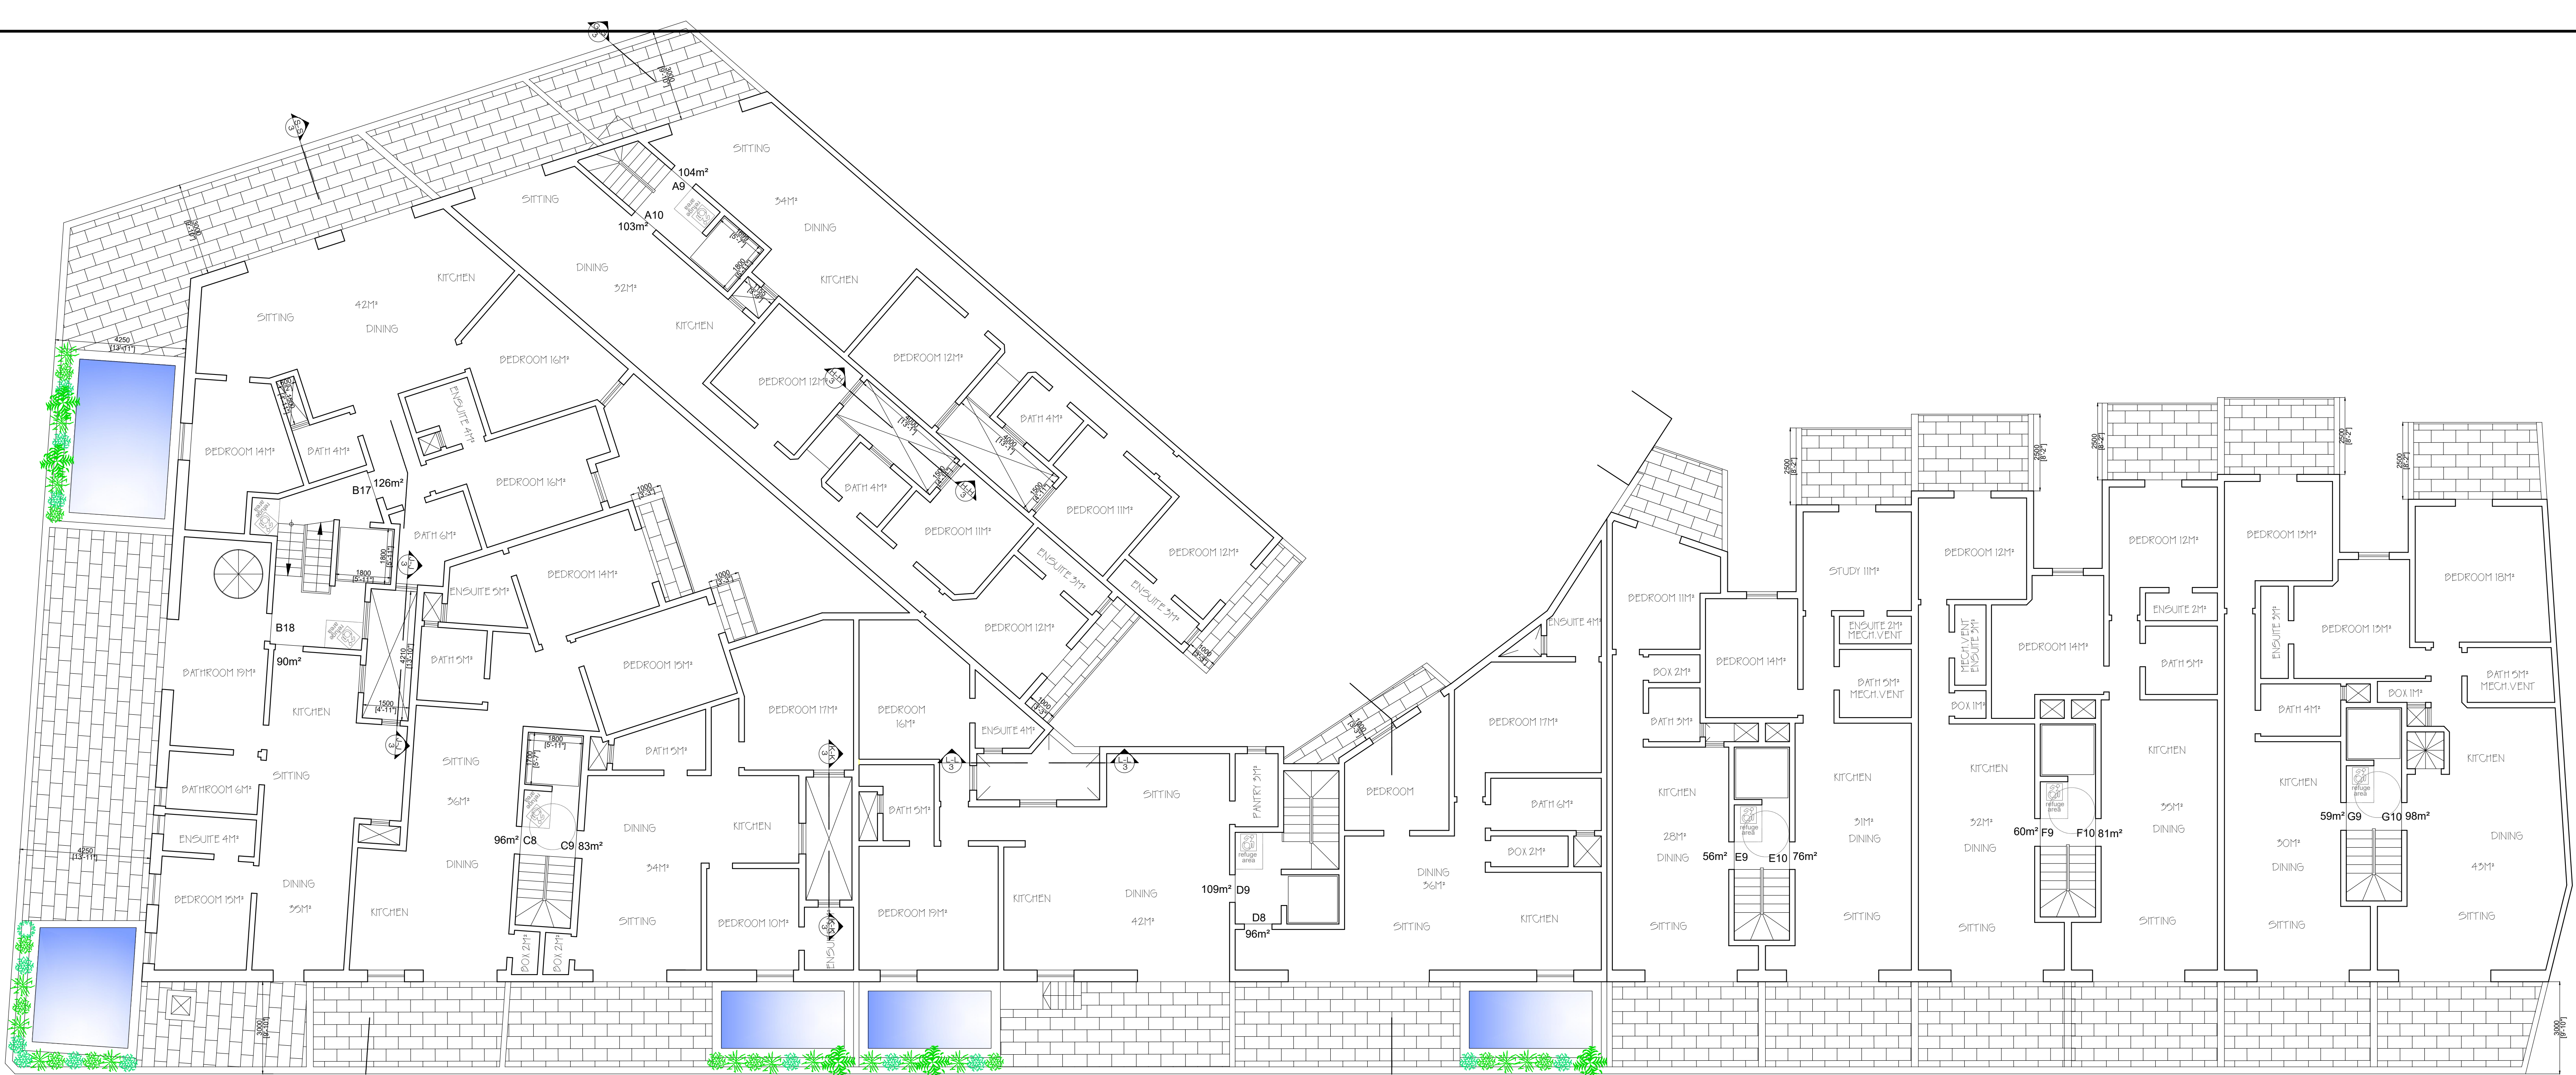

PENTHOUSE FLOOR PLAN 1:100

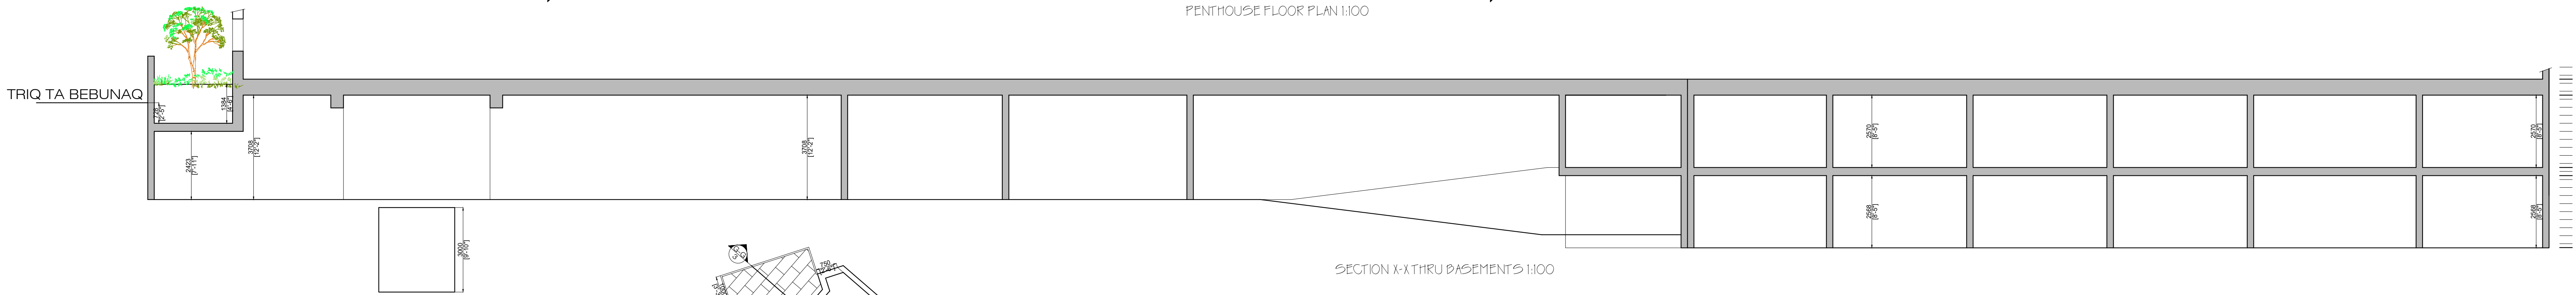

SECTION X-X THRU BASEMENTS 1:100

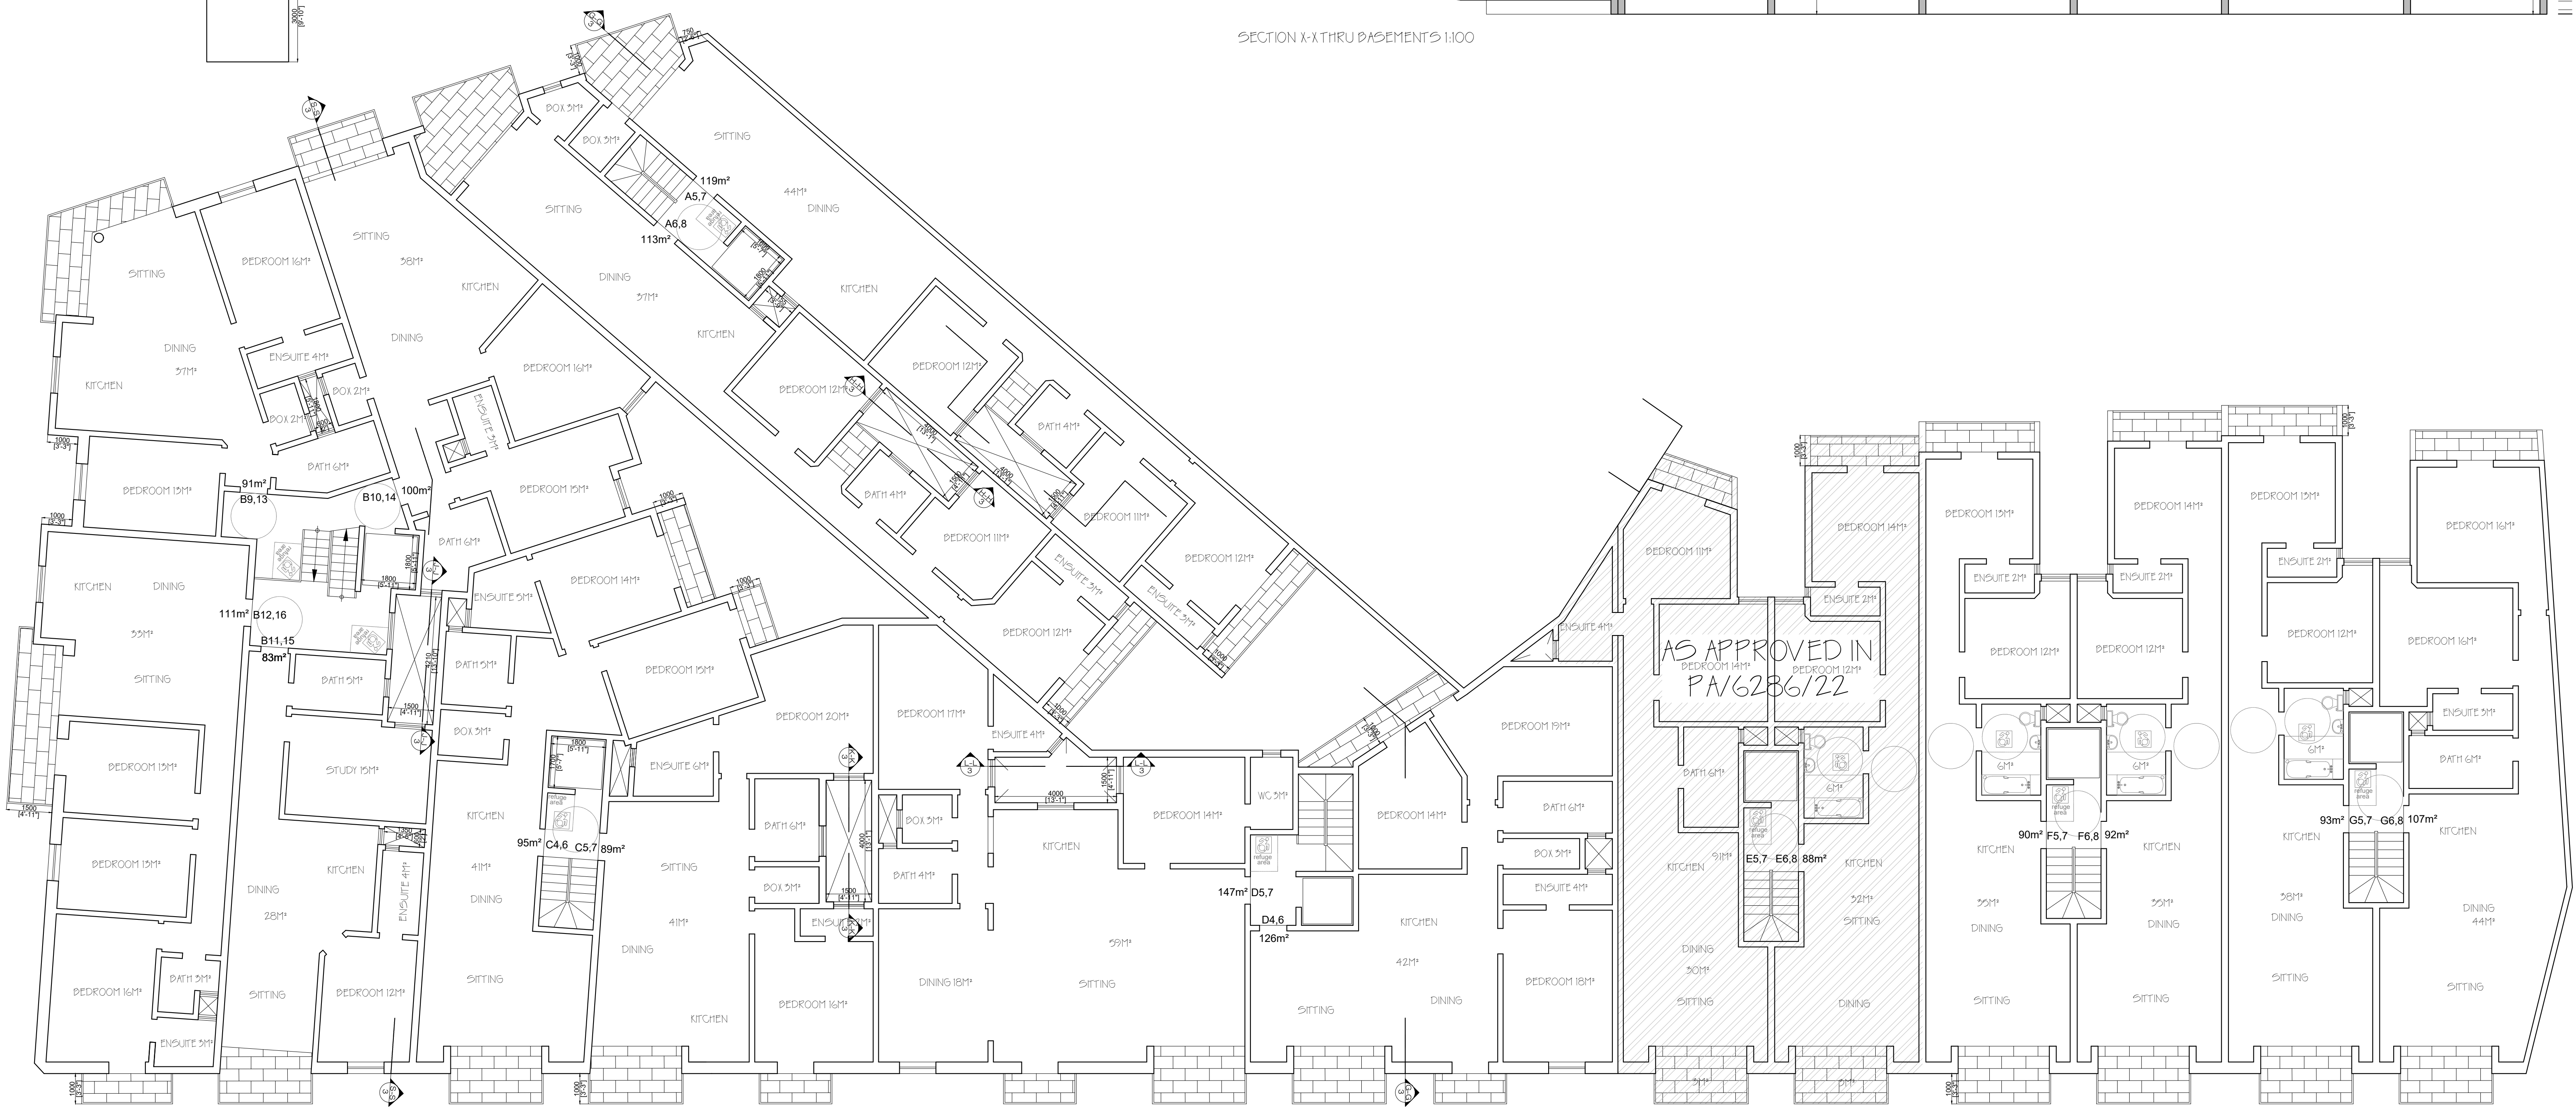

TYPICAL SECOND AND THIRD FLOOR PLAN 1:100