


Proposed upper roof level

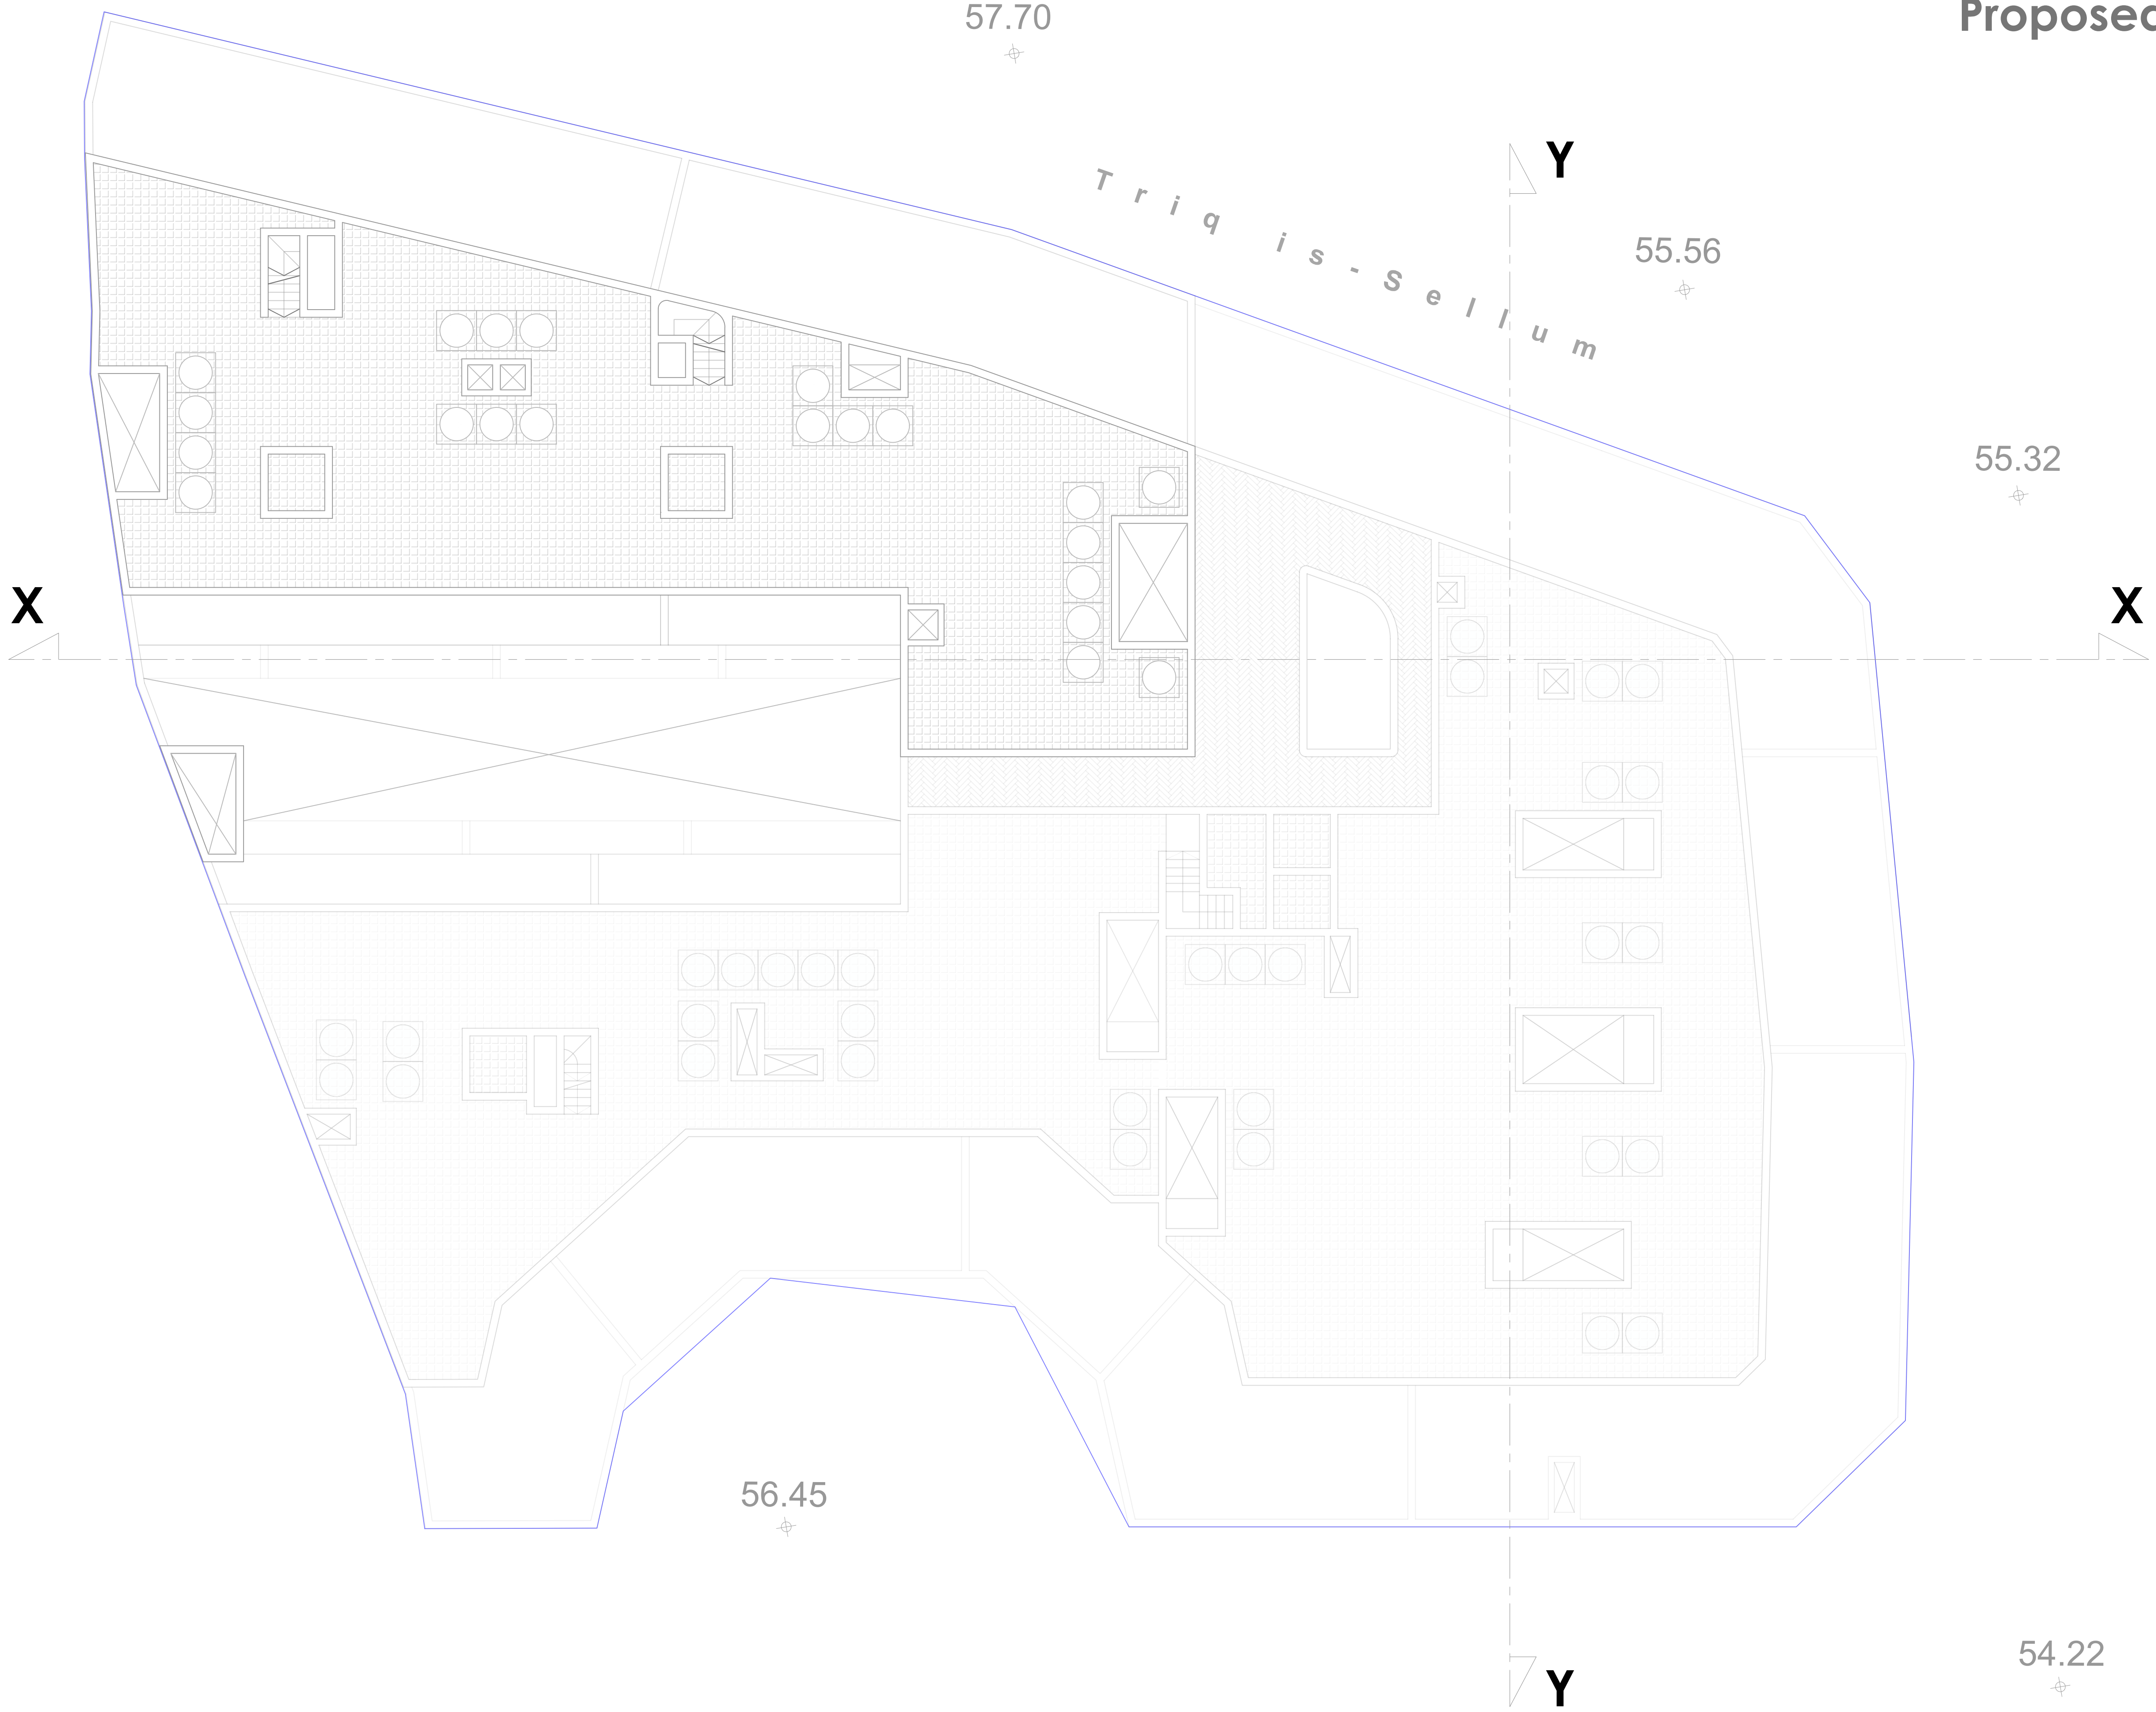

SITE: Triq is-Sellum, Victoria Gozo			
TITLE:			
SCALE AT: 1:100	DATE: Nov, 2021	DRAWN: G.V.	CHECKED:
PROJECT NO:	DRAWING NO:	REVISION:	