


Proposed Level 01

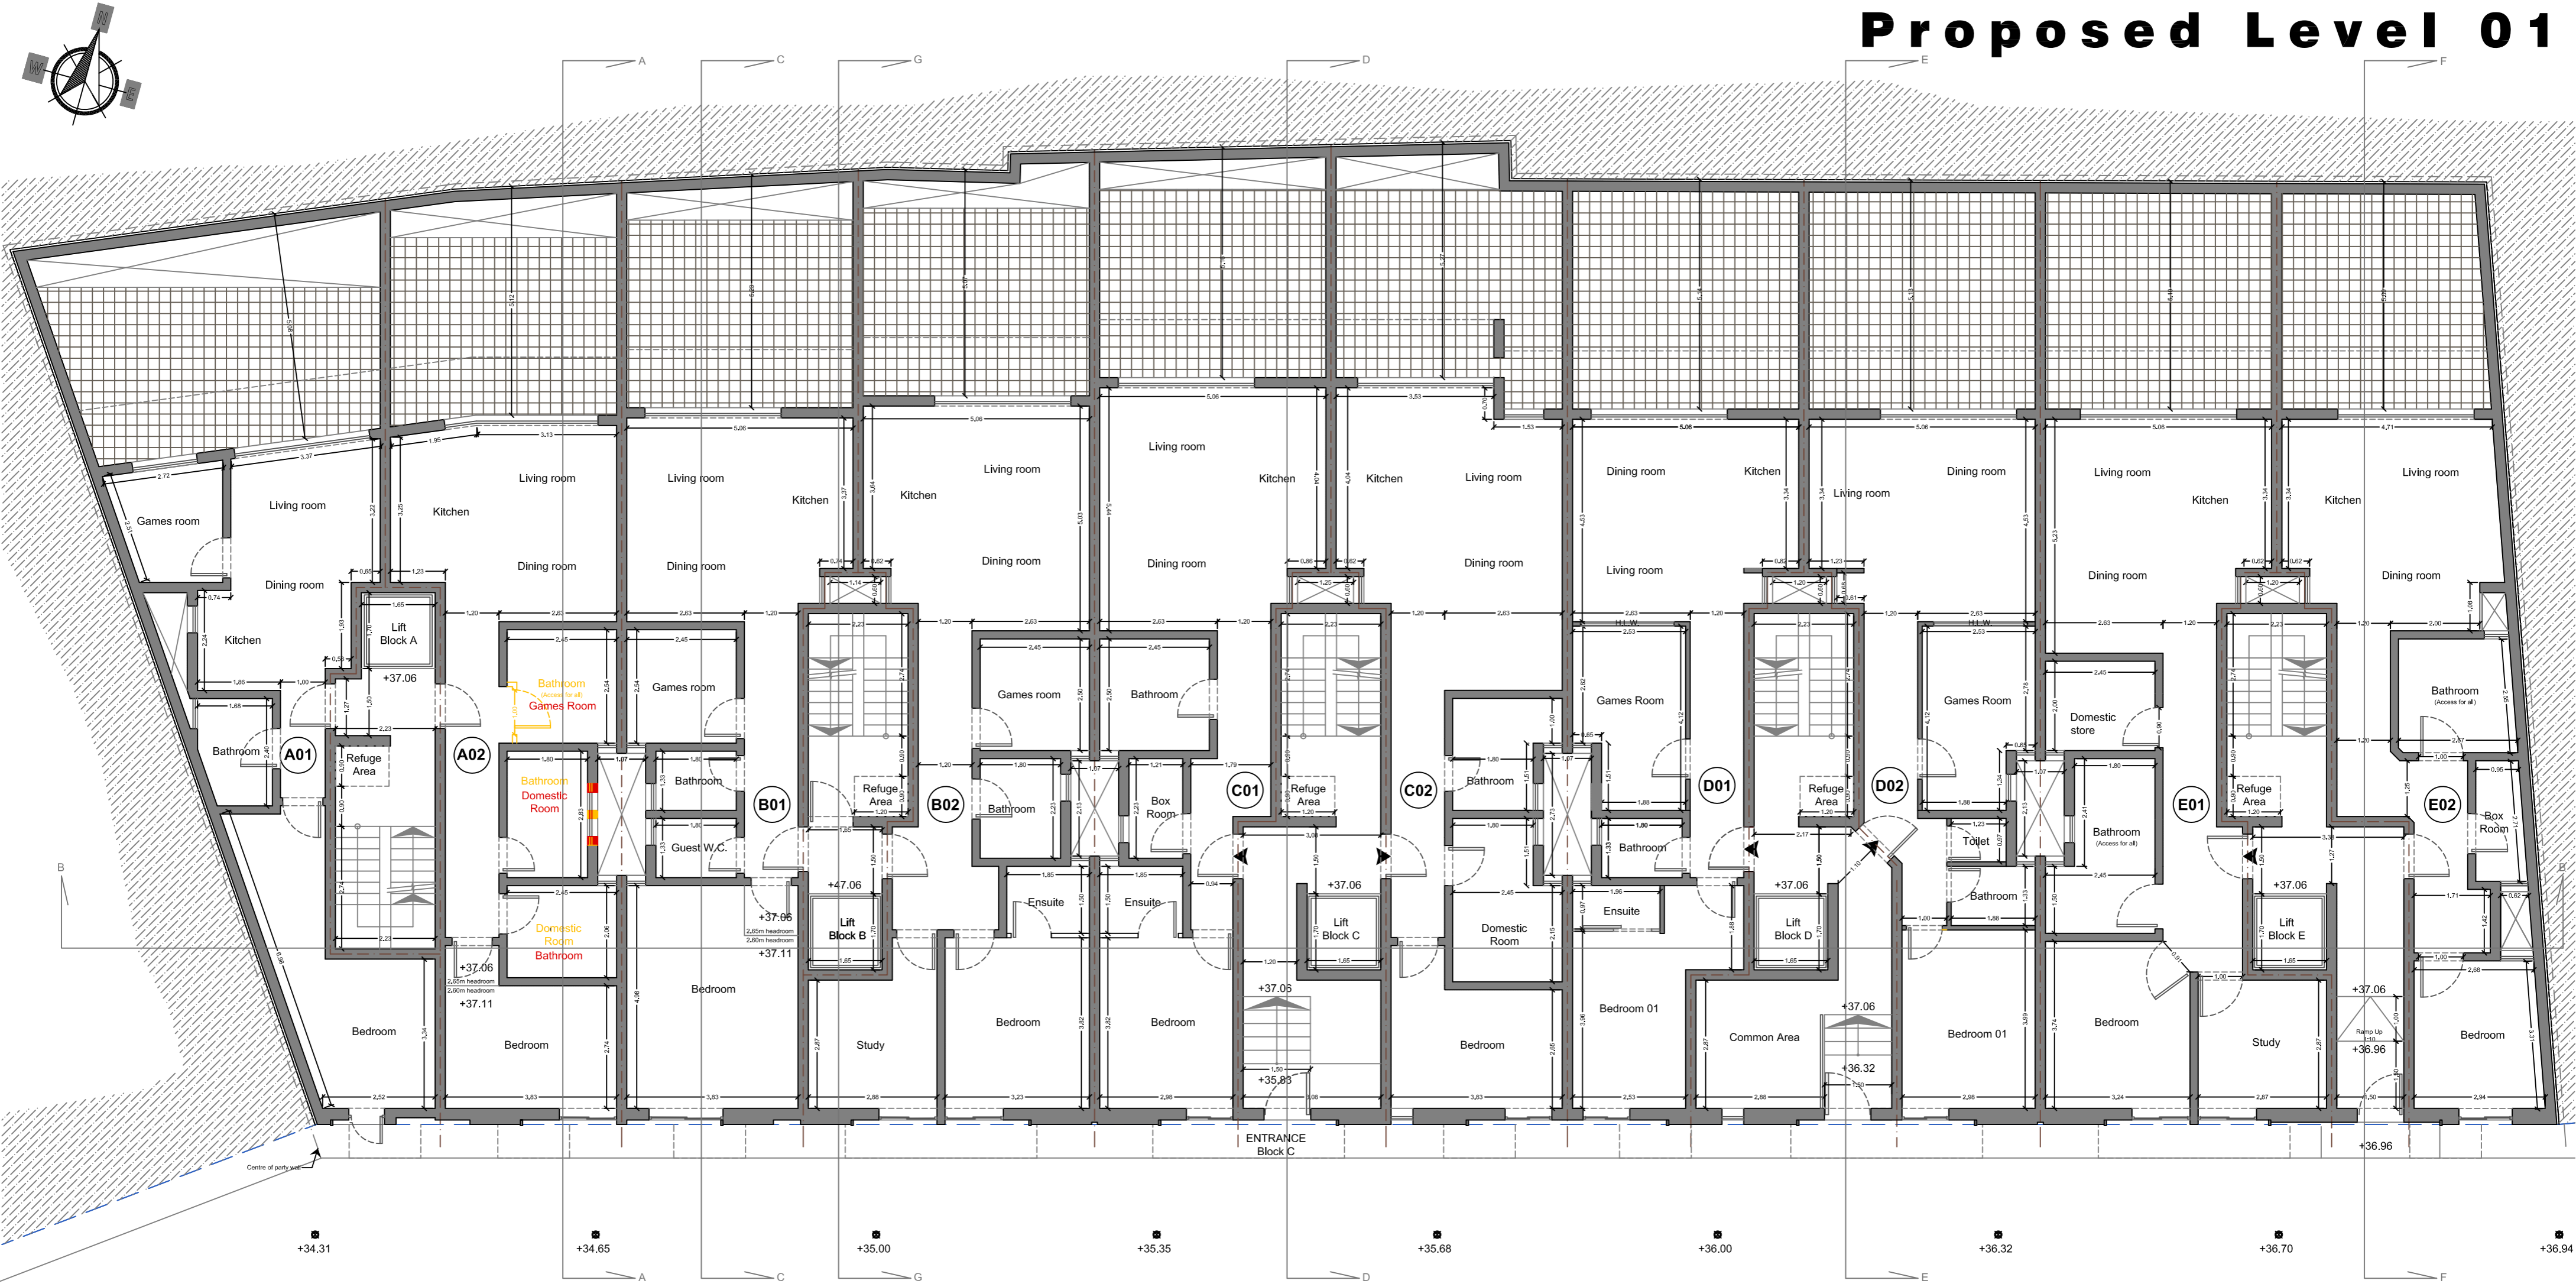

APT NO.	INTERNAL	EXTERNAL
A 01	56.53m ²	26.7m ²
A 02	67.40m ²	21.3m ²
B 01	68.60m ²	22.2m ²
B 02	80.63m ²	22.19m ²
C 01	66.61m ²	22.27m ²
C 02	71.24m ²	23.56m ²
D 01	64.08m ²	26.94m ²
D 02	63.50m ²	26.80m ²
E 01	79.00m ²	26.75m ²
E 02	62.12m ²	24.35m ²

