


Proposed Level 02

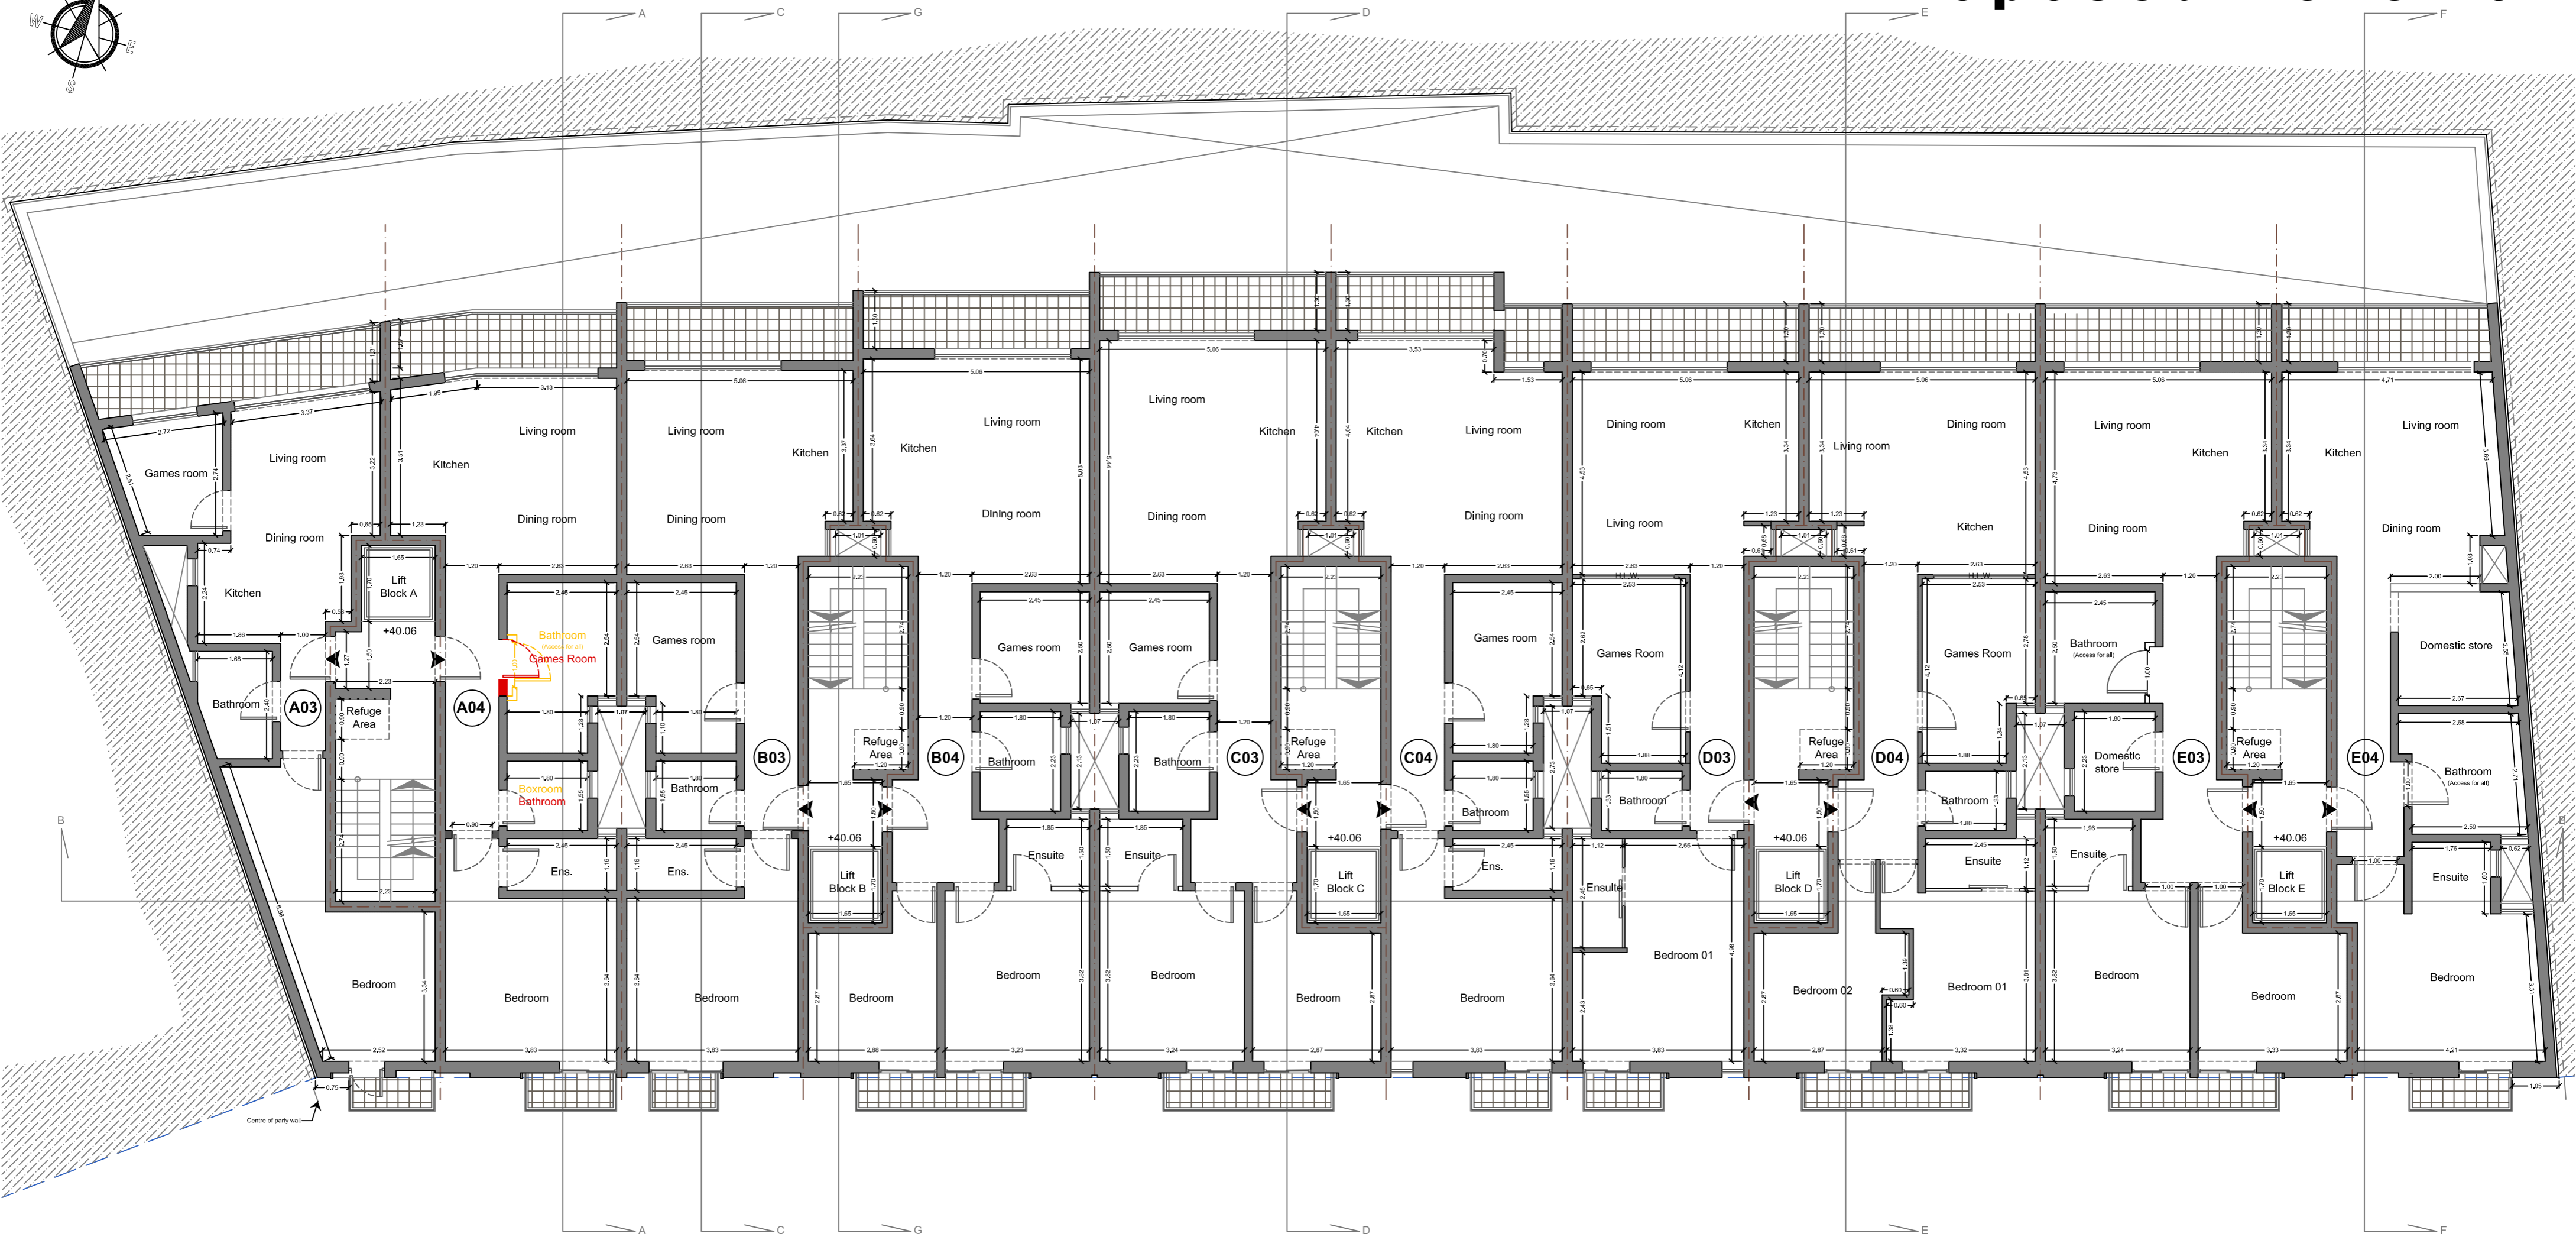

APT NO.	INTERNAL	EXTERNAL
A 03	56.40m ²	10.44m ²
A 04	67.40m ²	8.44m ²
B 03	68.80m ²	8.05m ²
B 04	80.75m ²	8.99m ²
C 03	82.90m ²	9.73m ²
C 04	71.40m ²	6.40m ²
D 03	68.65m ²	8.23m ²
D 04	79.25m ²	10.05m ²
E 03	80.80m ²	9.75m ²
E 04	72.50m ²	8.20m ²

