


Soft Landscapi

plan Scale 1:100

Proposed Elevated Ground floor level

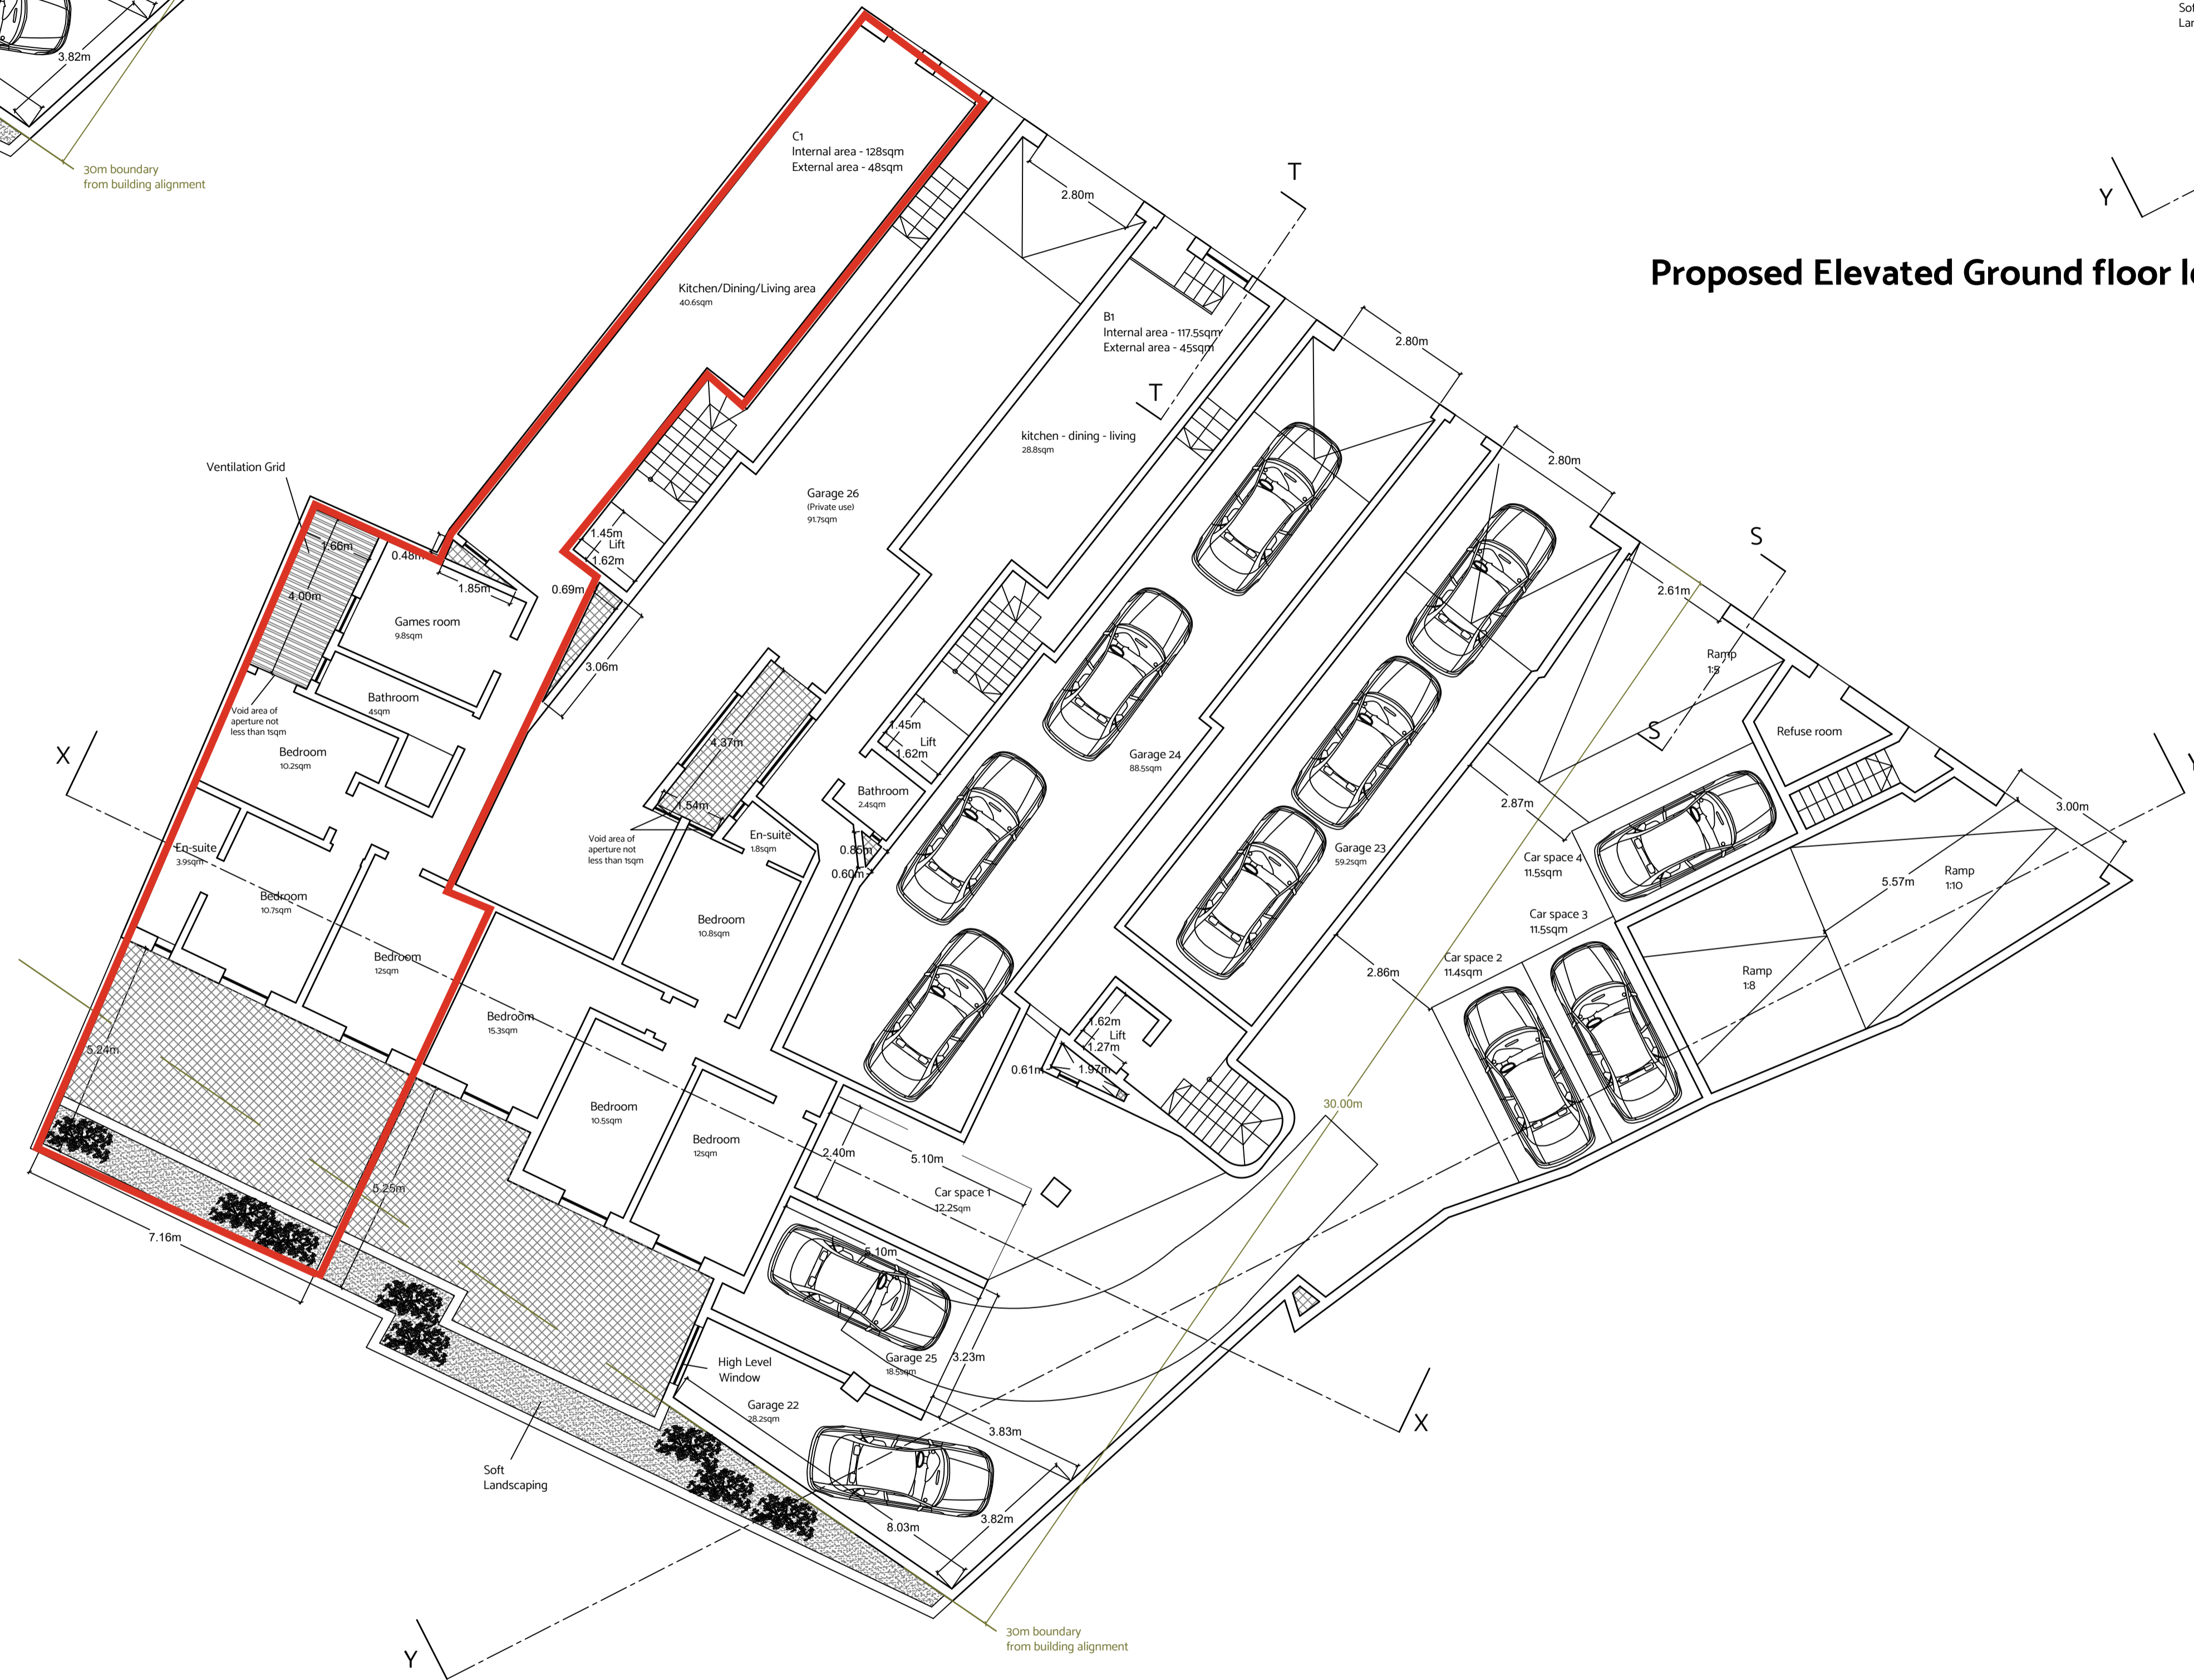

Proposed Elevated Ground floor level plan Scale 1:100
clean copy